


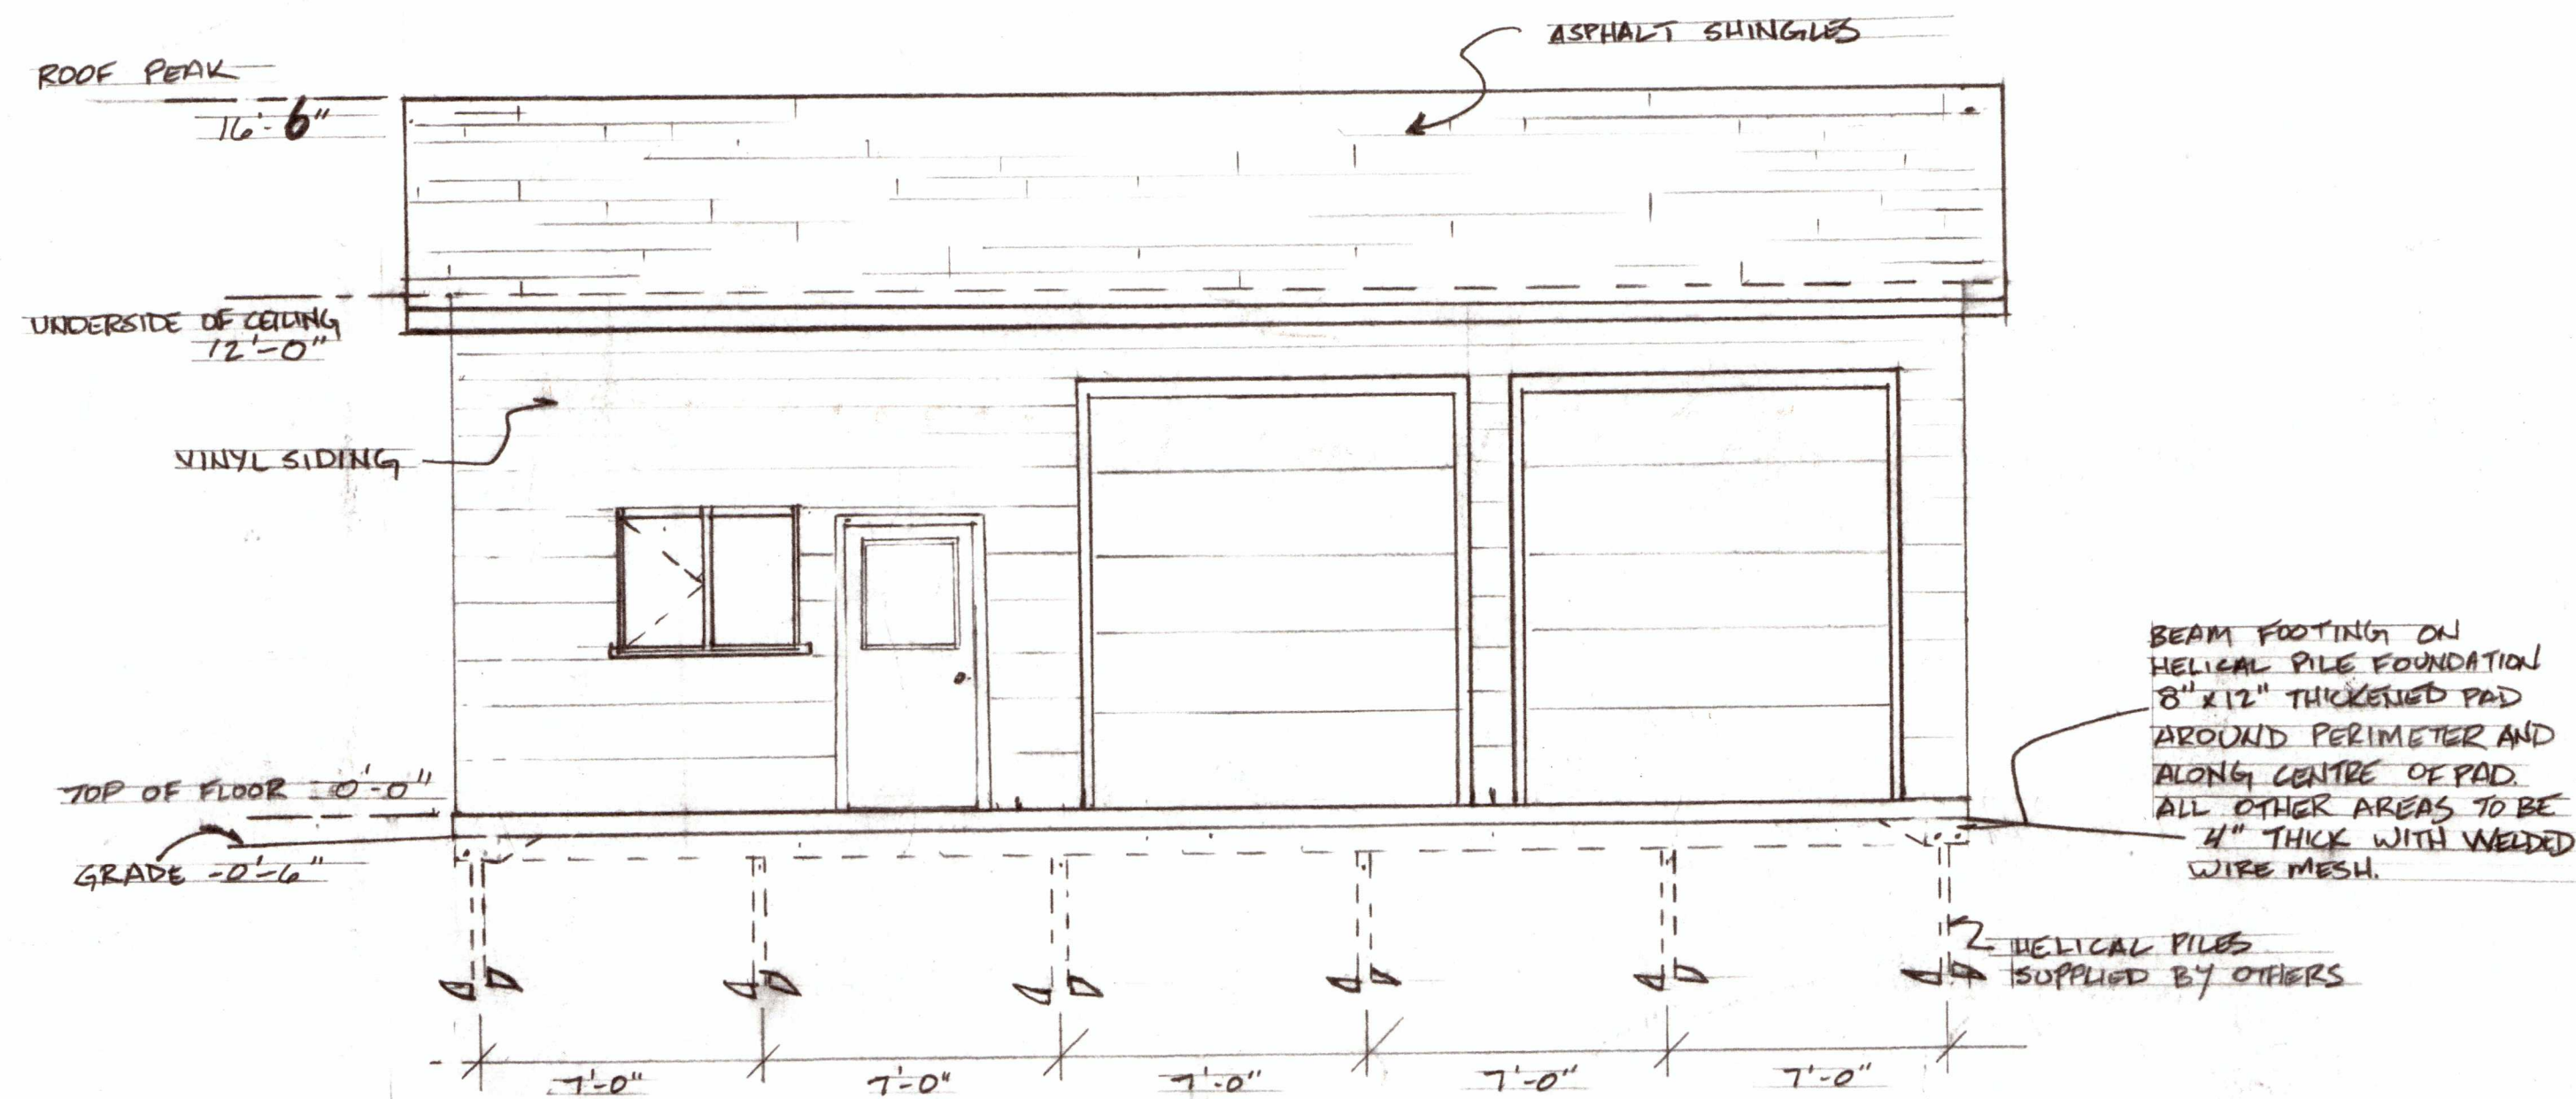


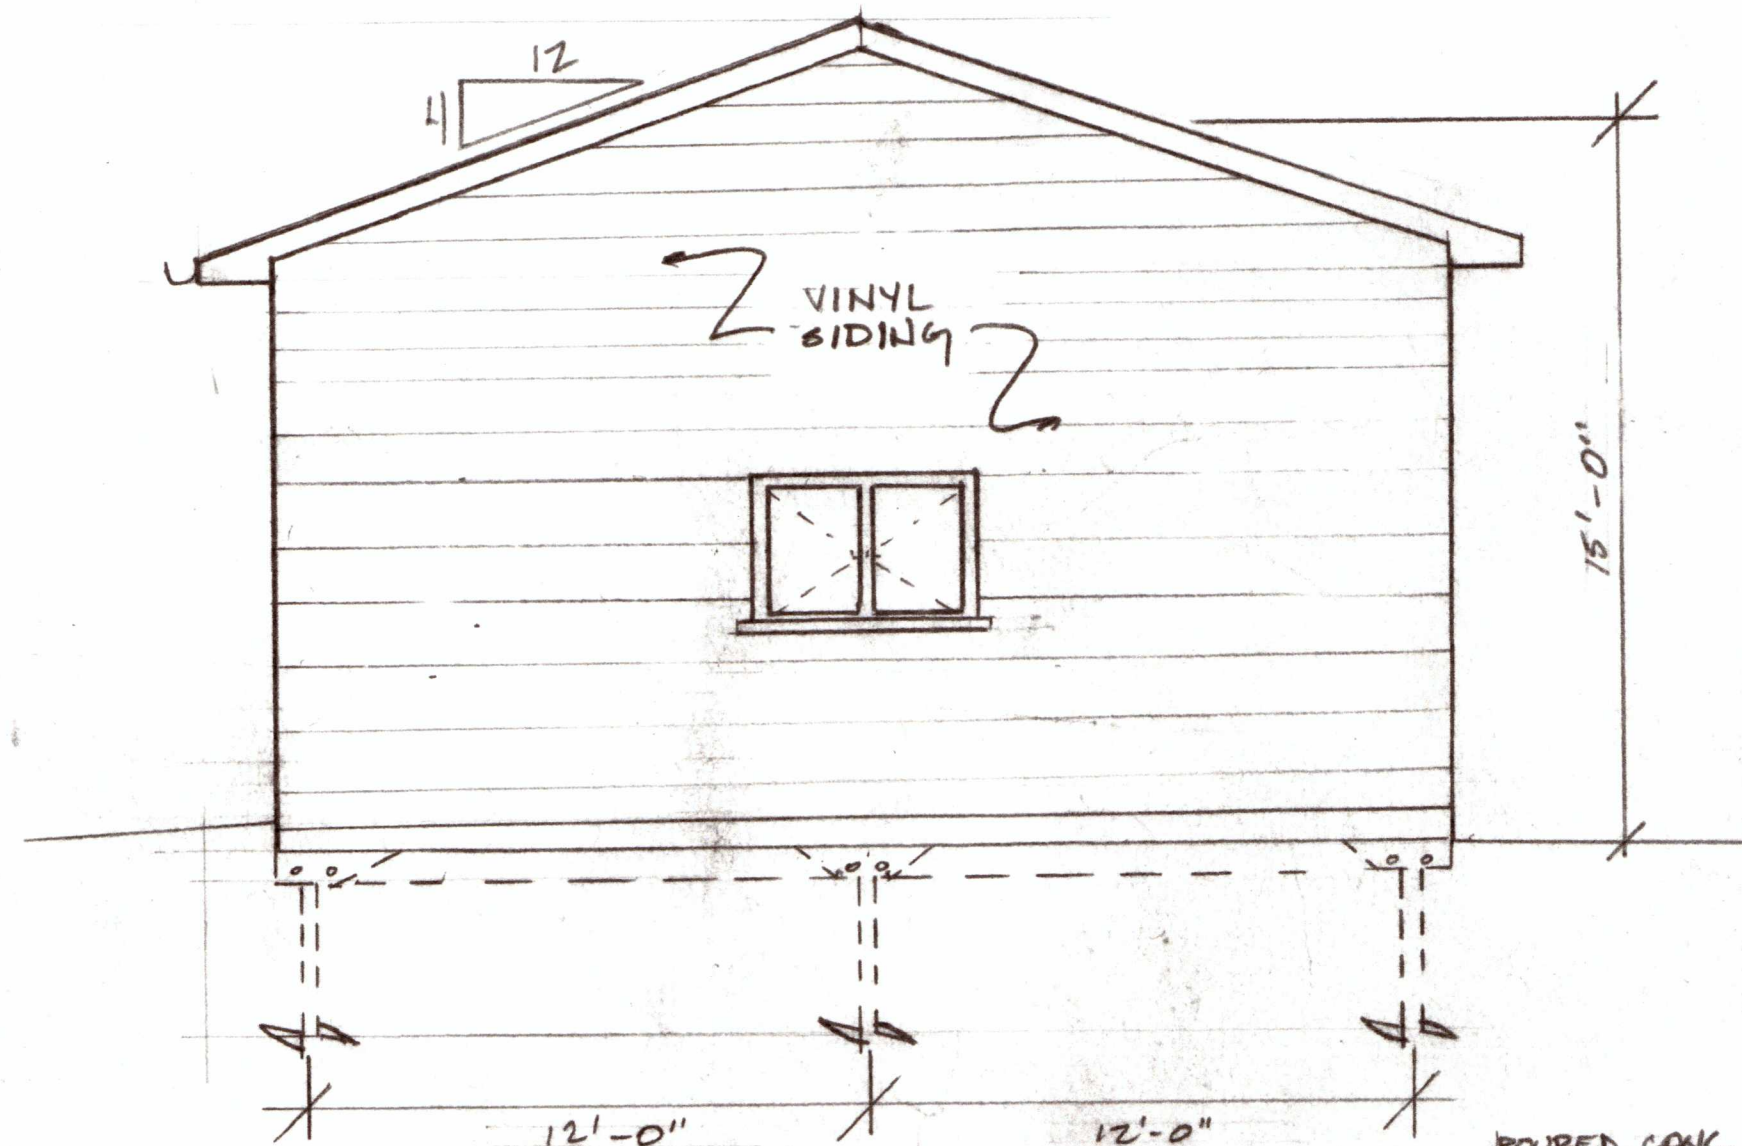


FRONT ELEVATION
SCALE 1/4" = 1'-0"

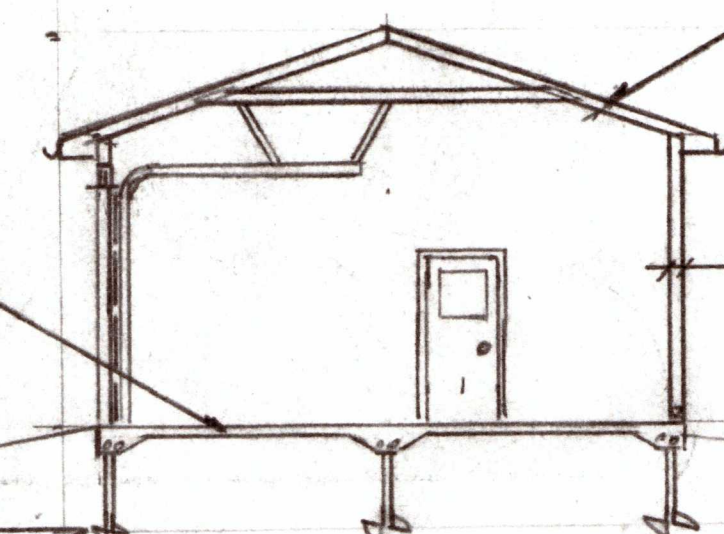

WEST ELEVATION
SCALE 1/4" = 1'-0"

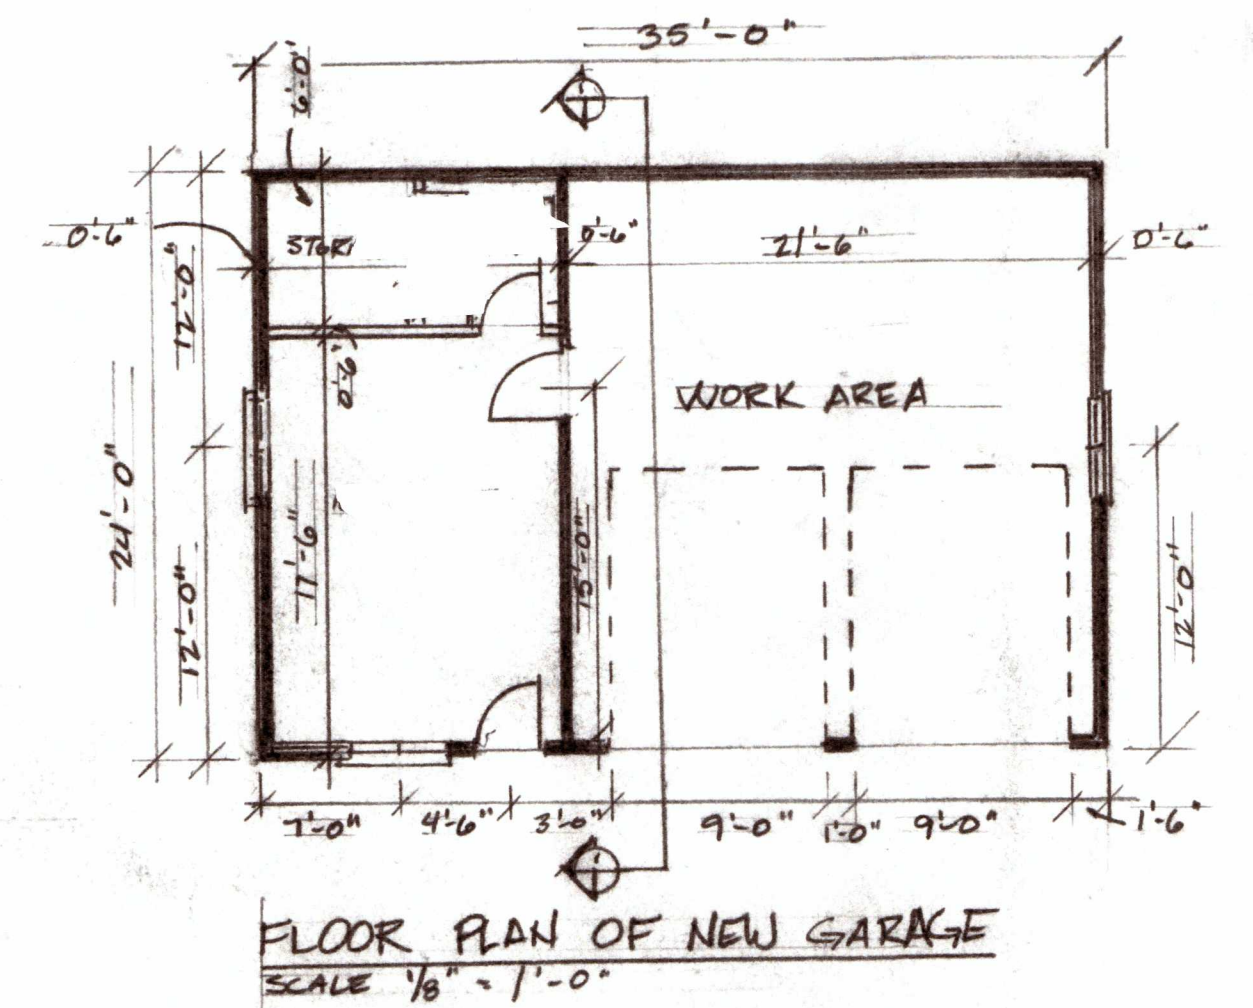

SECTION DRAWING
SCALE 1/8" = 1'-0"

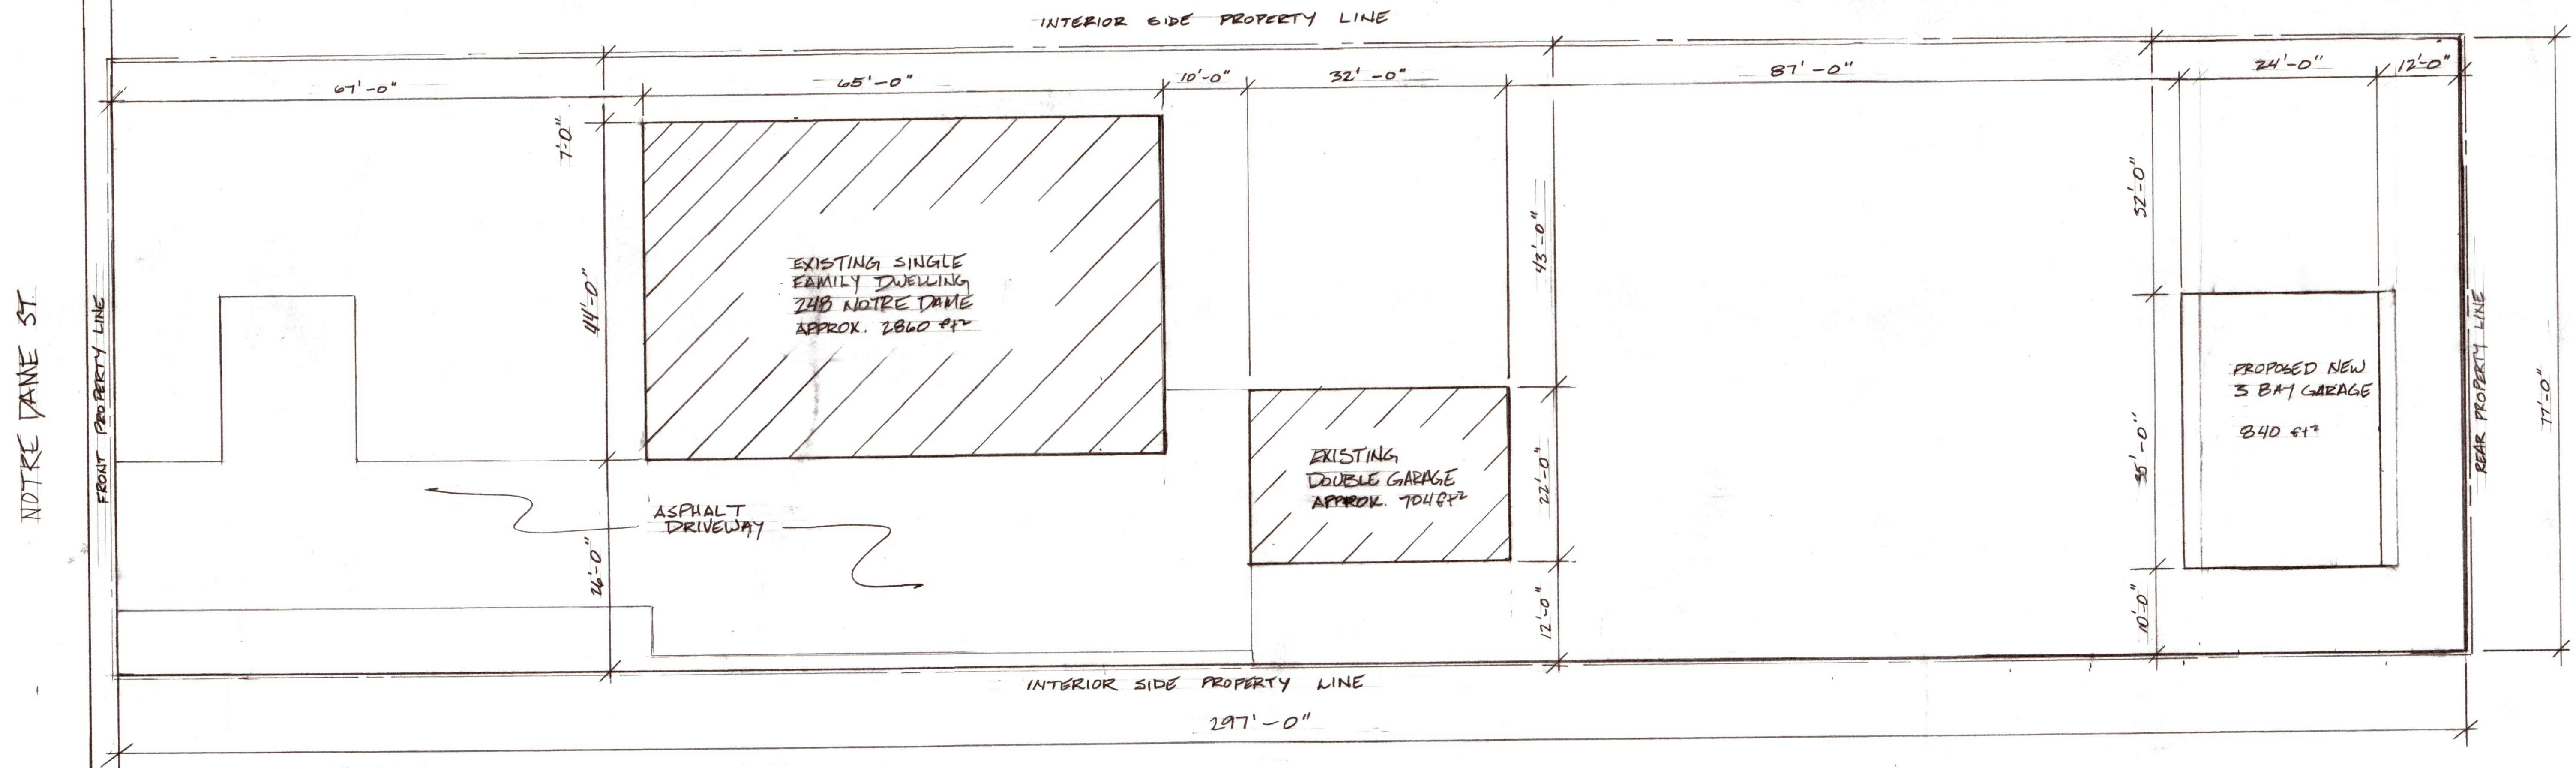

SITE PLAN
SCALE 3/32" = 1'-0"

42

SITE PLAN FOR 248 NOTRE DAME ST
BELLE RIVER, ONT
PLAN 105 PART OF LOT 1
LOT: 22,869 sq ft
HOUSE: 2860 sq ft
EXISTING GARAGE: 704 sq ft
NEW 3-BAY GARAGE: 840 sq ft
TOTAL COVERAGE: 19.10 %

DATE: MAY 12th, 2023
SCALE: 3/32" = 1'-0"