


CONTRACTOR SHALL VERIFY ALL DIMENSIONS AND LOCATIONS OF ALL EXISTING UTILITIES AND STRUCTURES PRIOR TO CONSTRUCTION. THE CONTRACTOR SHALL BE RESPONSIBLE FOR OBTAINING ALL NECESSARY PERMITS AND APPROVALS FROM THE LOCAL AUTHORITIES. 

1. WINDOW AND DOOR SIZES ARE SHOWN FOR REFERENCE ONLY. ALL EXACT DIMENSIONS SHALL BE DETERMINED BY THE CONTRACTOR PRIOR TO CONSTRUCTION. THE CONTRACTOR SHALL BE RESPONSIBLE FOR OBTAINING ALL NECESSARY PERMITS AND APPROVALS FROM THE LOCAL AUTHORITIES. THE CONTRACTOR SHALL BE RESPONSIBLE FOR OBTAINING ALL NECESSARY PERMITS AND APPROVALS FROM THE LOCAL AUTHORITIES.
2. PROVIDE GUTTERS AND DOWNSPOUTS FOR DRAINAGE OF ROOF WATER. 
3. VERIFY ALL DIMENSIONS PRIOR TO START OF WORK.

FINAL DRAWING - USE FOR CONSTRUCTION, FINAL DRAWING

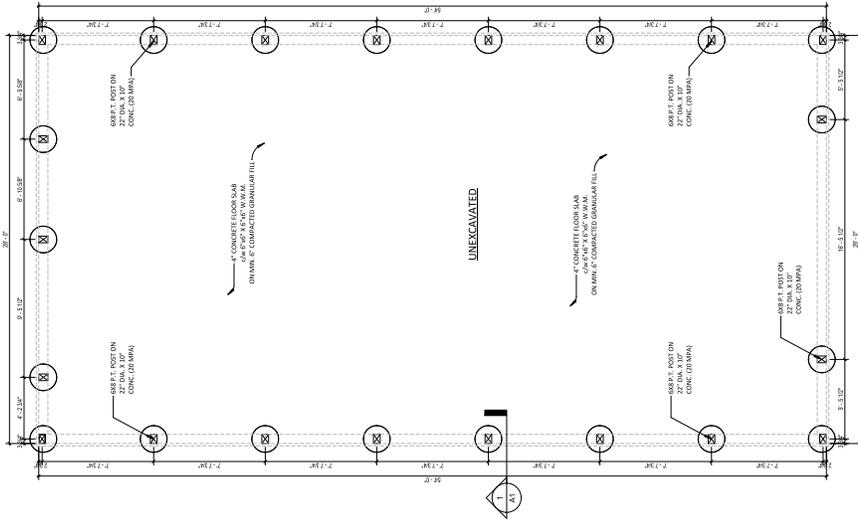


① 01. FOUNDATION
1/4" = 1'-0"

FINAL DRAWING - USE FOR CONSTRUCTION, FINAL DRAWING

WINDOW SCHEDULE			
Type	Count	Width	Height
1	3	48" x 72"	72" x 72"
Made with Trim			

DOOR SCHEDULE			
Type	Count	Width	Height
1	1	36" x 80"	80" x 80"
Overhead Automatic Opener			
Double Entrance Single Threshold			
Overhead Automatic Opener			

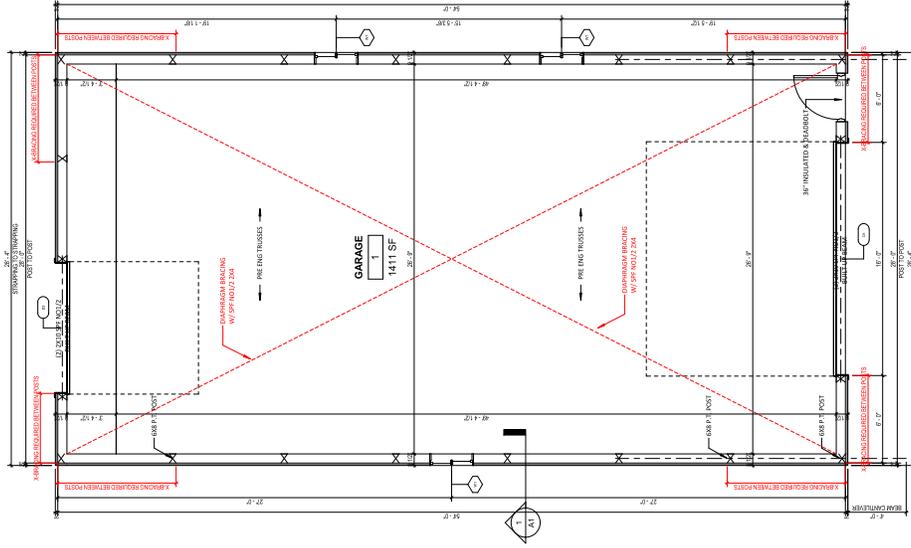


② 02. MAIN FLOOR
1/4" = 1'-0"

FINAL DRAWING - USE FOR CONSTRUCTION, FINAL DRAWING

DH DRAFTING & DESIGN INC.
DESIGN BY: DEVON HODGKINS - BORN # 67463
2024.09.26 8:56:49 AM AZ | Scale: 1/4" = 1'-0"


FINAL DRAWING - USE FOR CONSTRUCTION. FINAL DRAWING

1. WINDOW AND DOOR SIZES ARE SHOWN FOR REFERENCE ONLY. ALL EXACT DIMENSIONS SHALL BE AS SHOWN ON THE DRAWING. 
2. PROVIDE GUTTERS AND DOWNSPOUTS FOR DRAINAGE OF ROOF. 
3. DETECT ALL UTILITIES PRIOR TO BEAR OF SITES.

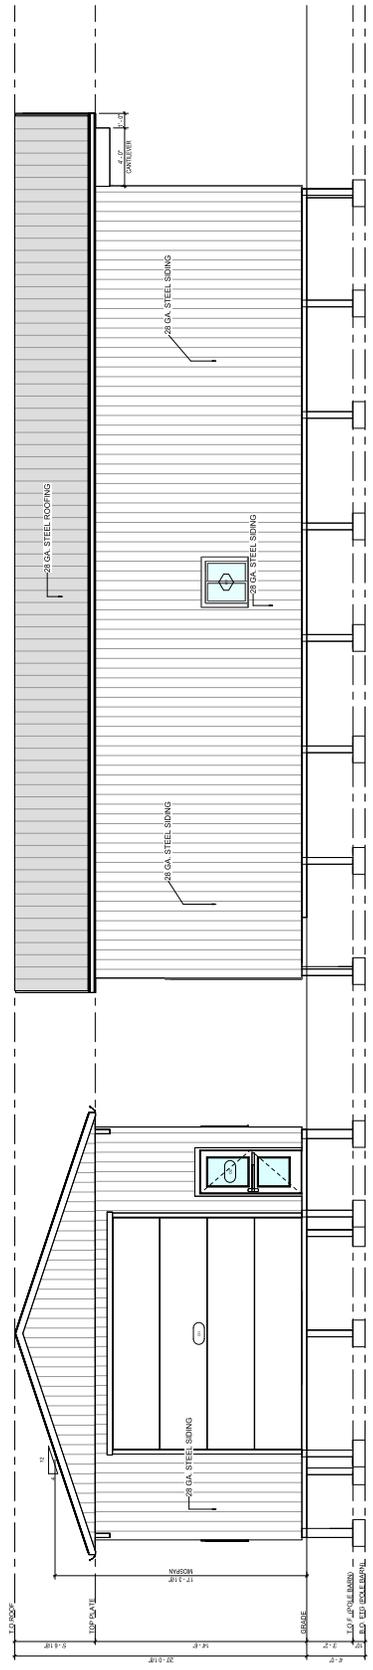

1. FRONT ELEVATION
1/4" = 1'-0"

3. LEFT ELEVATION
1/4" = 1'-0"

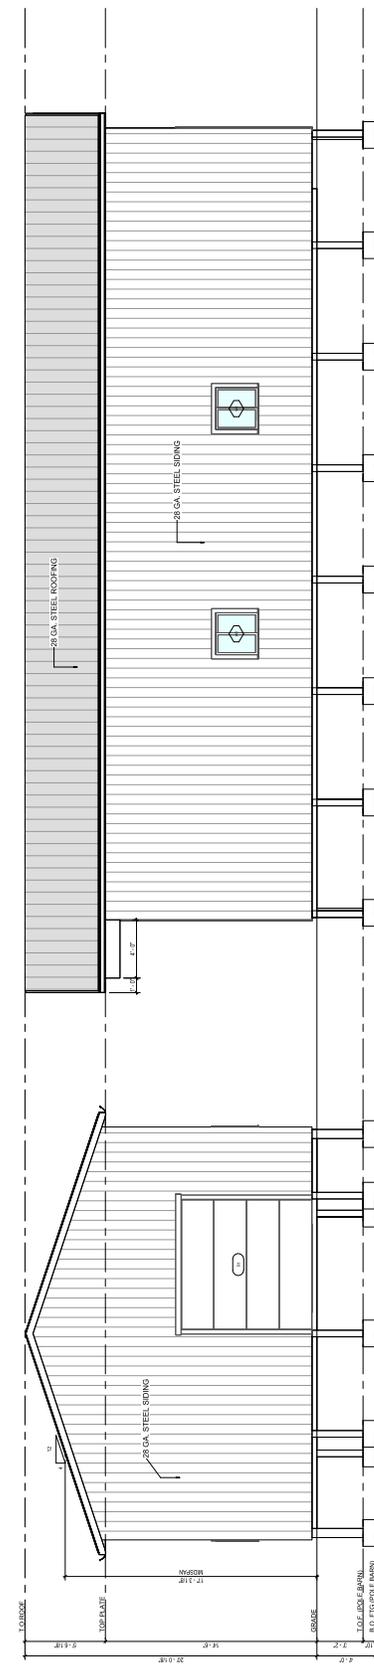

4. REAR ELEVATION
1/4" = 1'-0"

2. RIGHT ELEVATION
1/4" = 1'-0"

FINAL DRAWING - USE FOR CONSTRUCTION. FINAL DRAWING

FINAL DRAWING - USE FOR CONSTRUCTION. FINAL DRAWING

DH DRAFTING & DESIGN INC.
DESIGN BY: DEVON HODGKINS - BORN # 67643
2024.09.26 8:56:49 AM A3 Scale: 1/4" = 1'-0"