



REAR ELEVATION

SCALE: $\frac{1}{4}'' = 1'-0''$

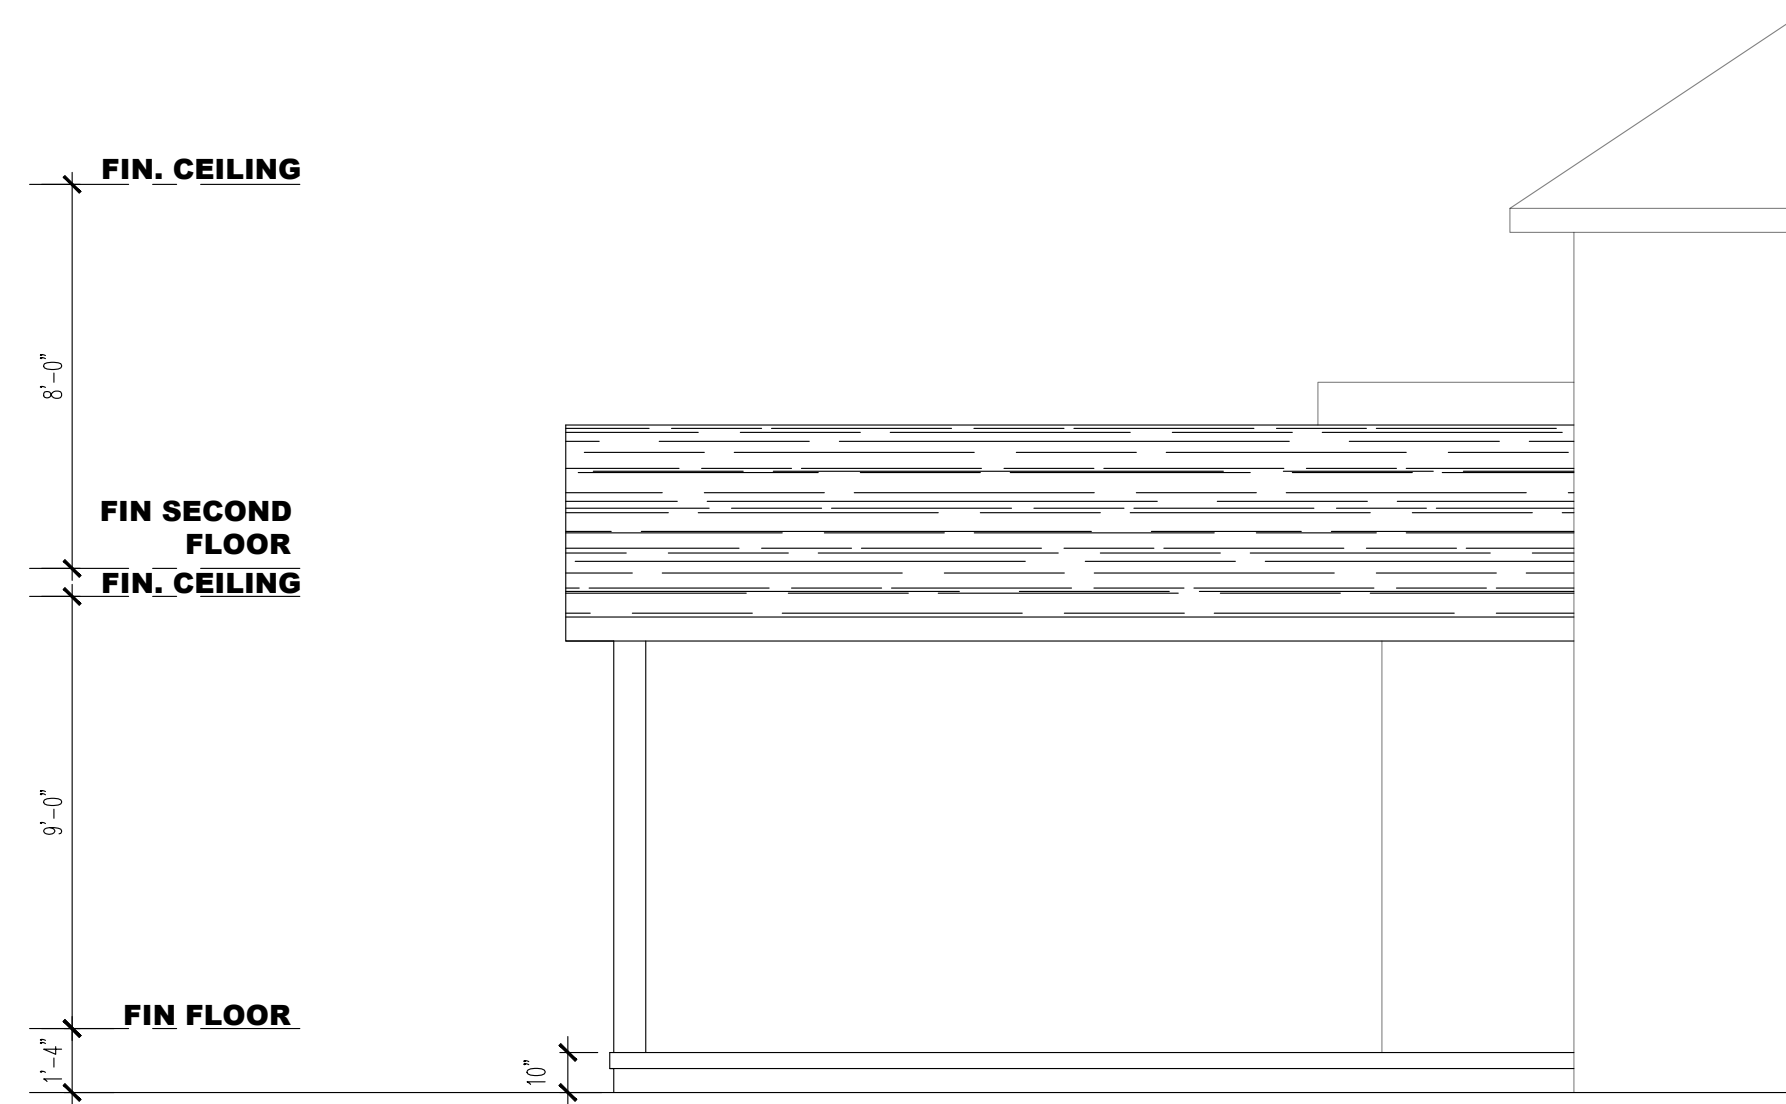


LEFT SIDE ELEVATION

SCALE: $\frac{1}{4}'' = 1'-0''$

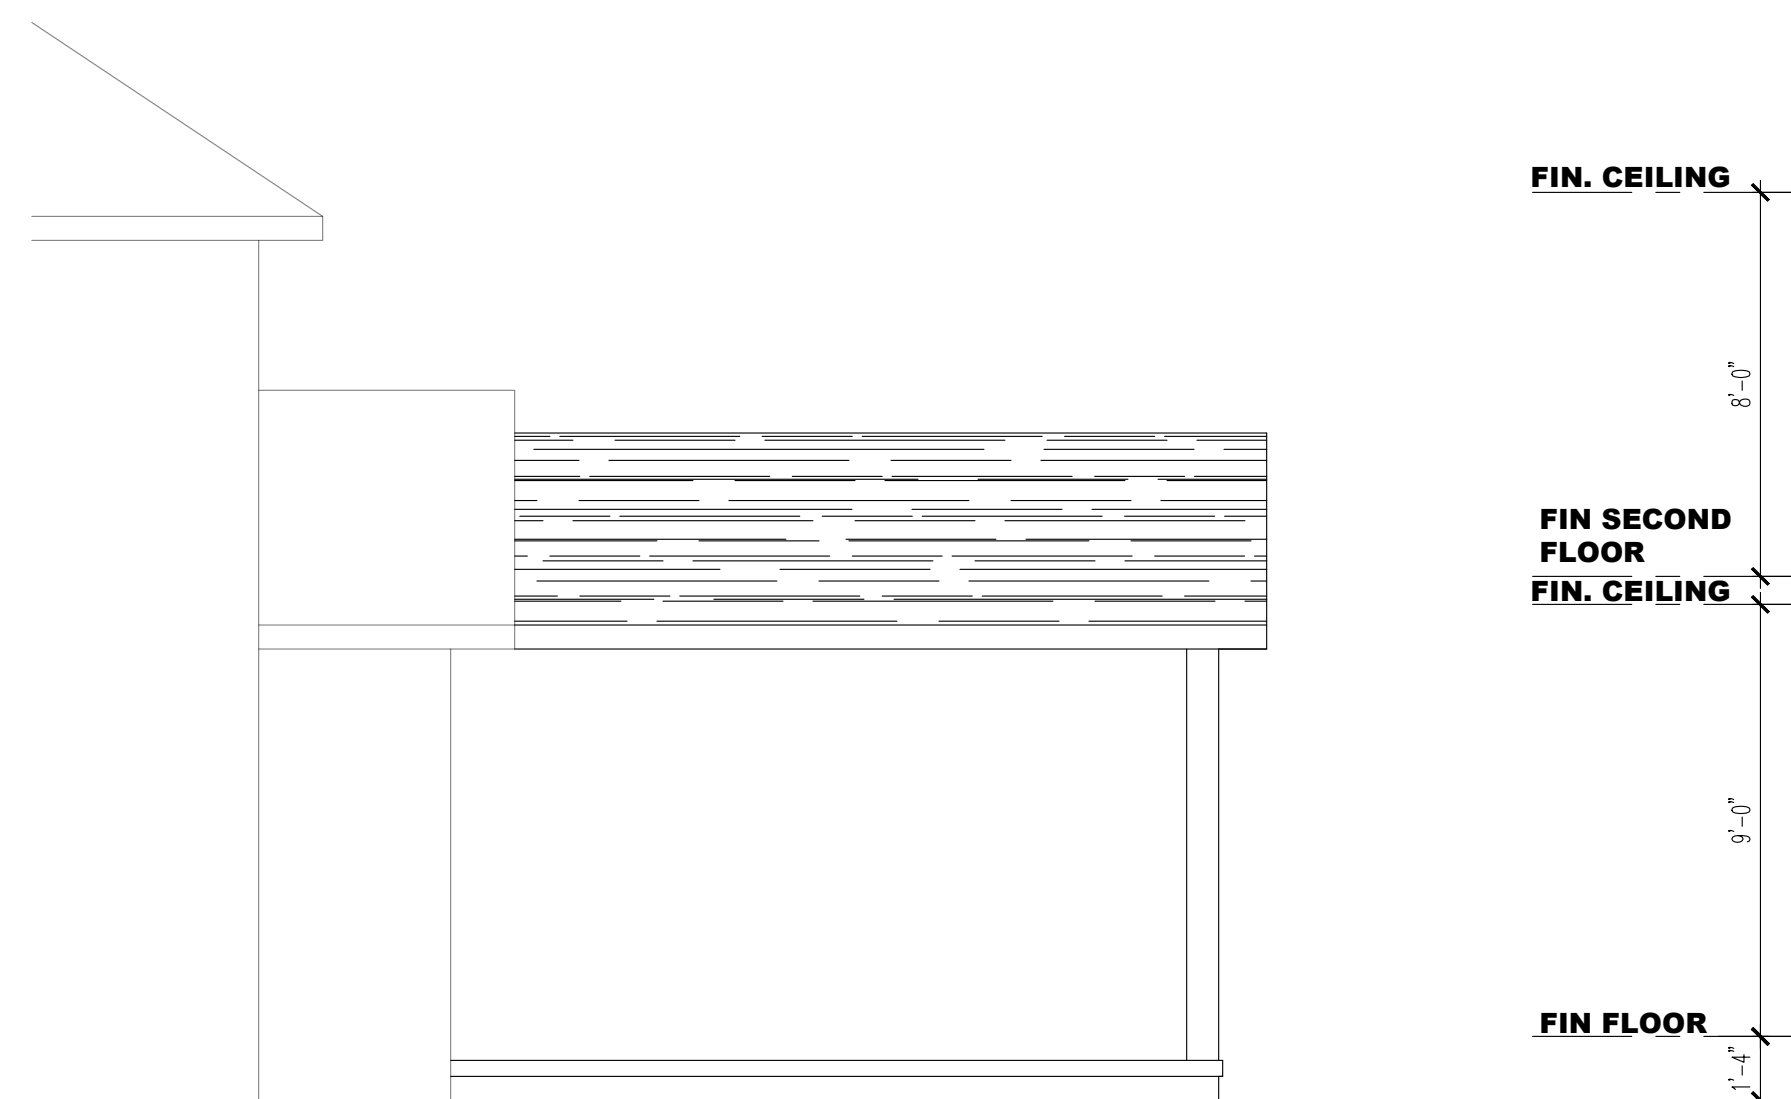

RIGHT SIDE ELEVATION

SCALE: $\frac{1}{4}'' = 1'-0''$

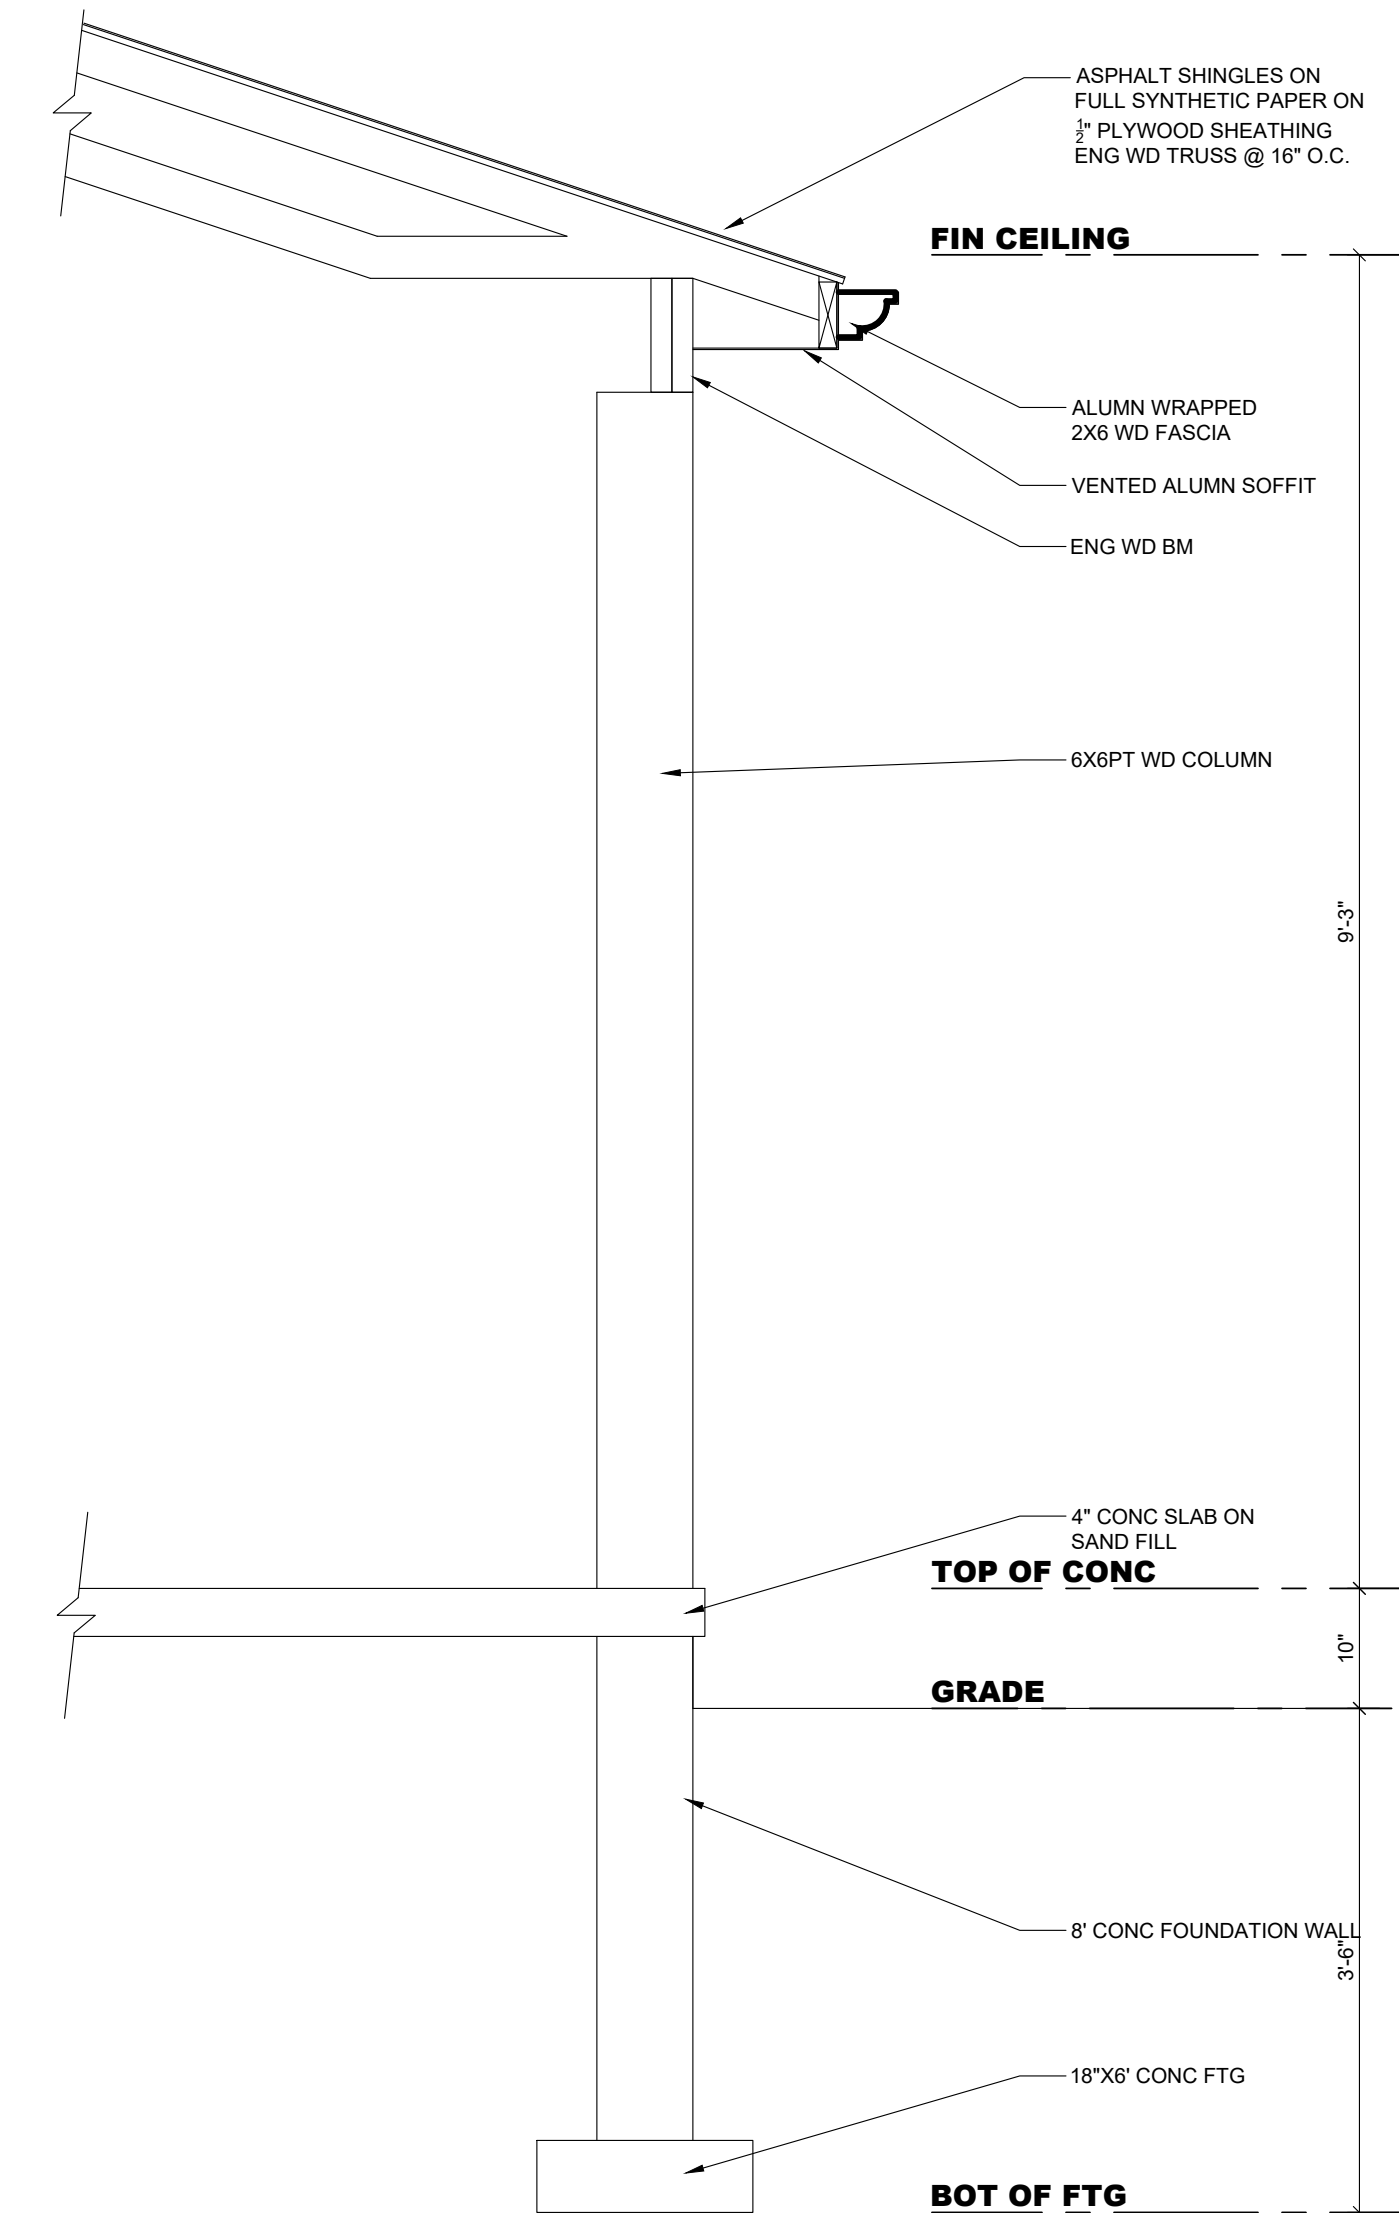

WALL SECTION THROUGH OFFICE

SCALE: $\frac{3}{4}'' = 1'-0''$



CONCEPT STUDIO DESIGNS
 FIRM BCIN: 47249
 196 POINTE WEST DR
 AMHERSTBURG, ONTARIO
 OFFICE: 519.819.0423
 E-MAIL:
 COREY@CONCEPTSTUDIODESIGNS.COM

THE DRAWINGS, ARRANGEMENTS, ANNOTATIONS AND GRAPHICAL PRESENTATIONS ON THESE DOCUMENTS ARE THE PROPERTY OF CONCEPT STUDIO DESIGNS, WHO RETAINS OWNERSHIP AND AUTHORSHIP OF THIS DOCUMENT IN ITS ENTIRETY.

THE DOCUMENT IS AN INSTRUMENT OF SERVICE AND IS THE INTELLECTUAL AND PHYSICAL PROPERTY OF CONCEPT STUDIO DESIGNS.

AUTHORIZED USE OF THIS DRAWING IS GRANTED SOLY FOR THE PURPOSE OF THE SPECIFIED PROJECT AND LOCATION AND NOT FOR CONSTRUCTION OR USE FOR ANY OTHER PROJECT.

DIMENSIONS, SPECIFICATION AND ARCHITECTURAL DETAILING ARE SUBJECT TO E & O.E. DRAWING ARE NOT TO BE SCALED.
 COPYRIGHT 2020 - CONCEPT STUDIO DESIGNS

Date	ISSUED FOR

Project Name and Address
**256 Donald CRES
 LAKESHORE, ON**

Project Number	24-018
CAD DWG FILE	-
DRAWN BY	C.S.
CHK'D BY	C.S.
Scale	AS NOTED

Sheet
A4