


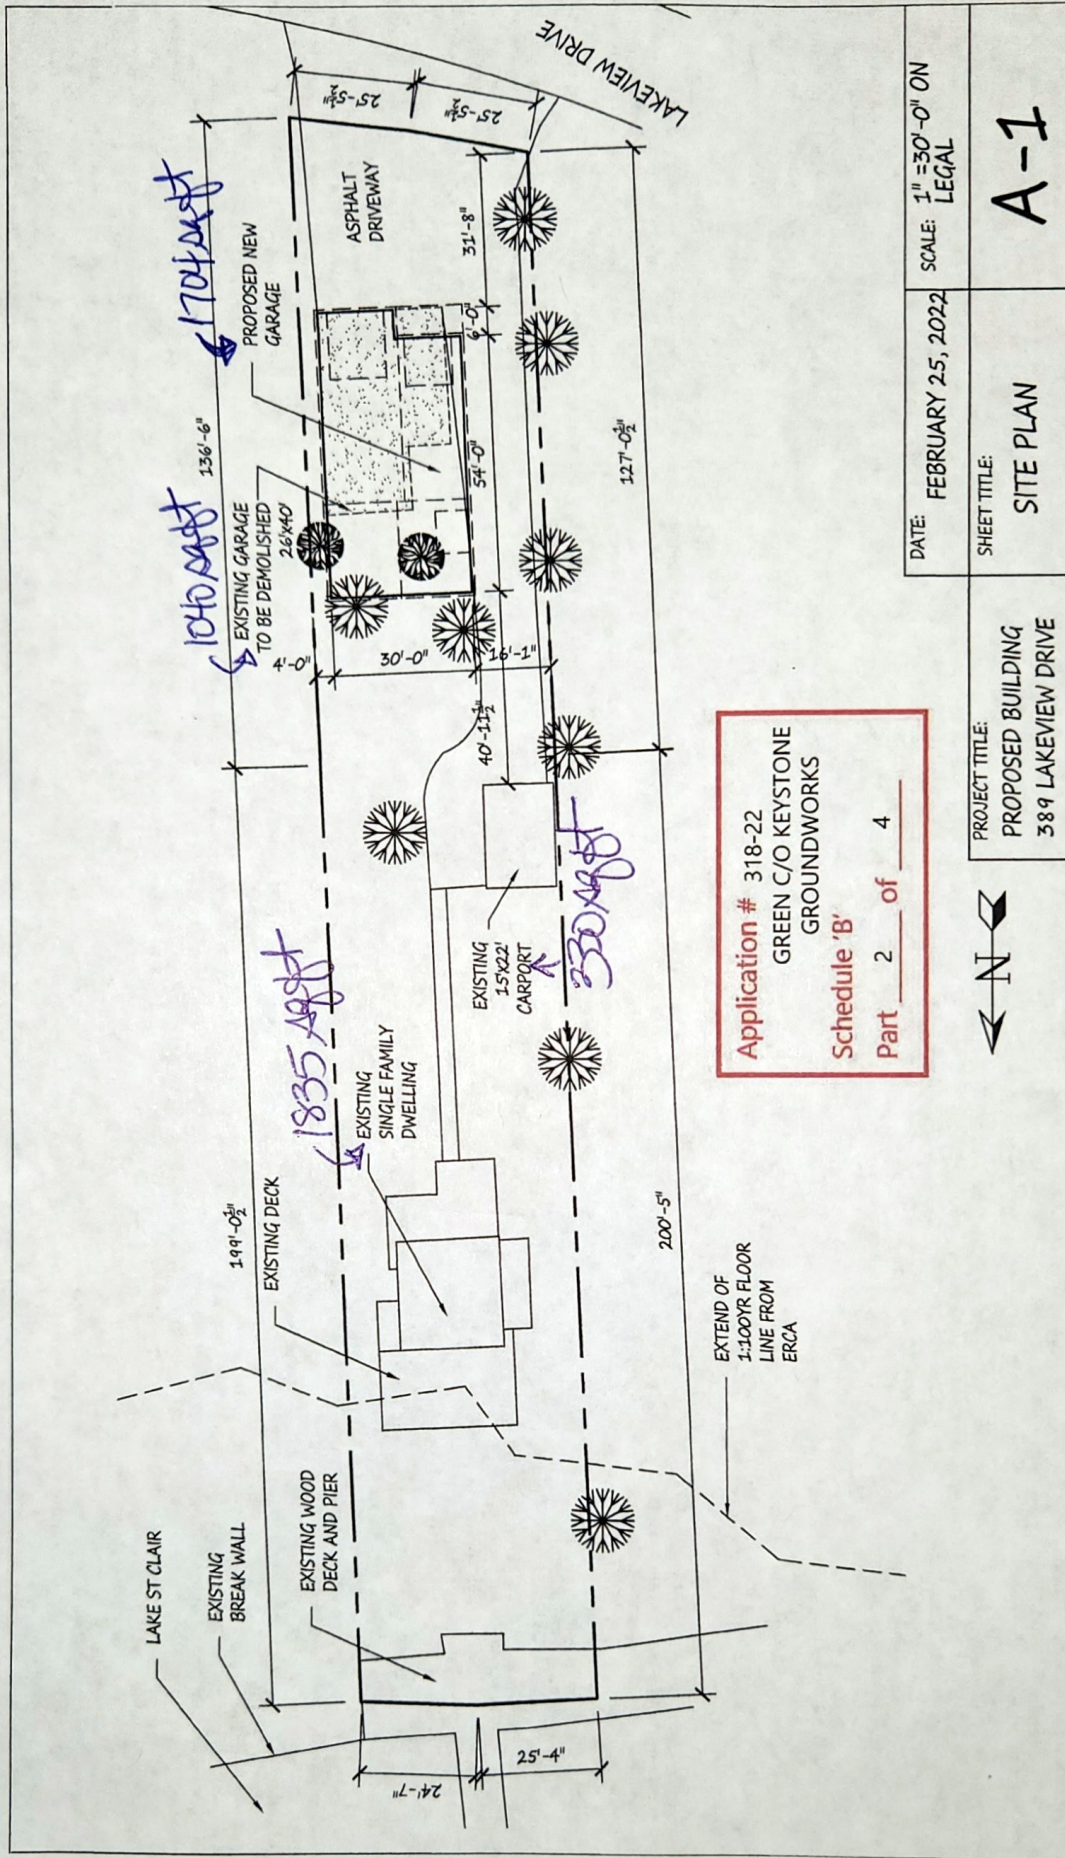


DATE: FEBRUARY 25, 2022

SCALE: 1" = 30'-0" ON LEGAL


SHEET TITLE: SITE PLAN

A-1

PROJECT TITLE: PROPOSED BUILDING 389 LAKEVIEW DRIVE

 

389 Lakeview Dr
Garage to be demolished

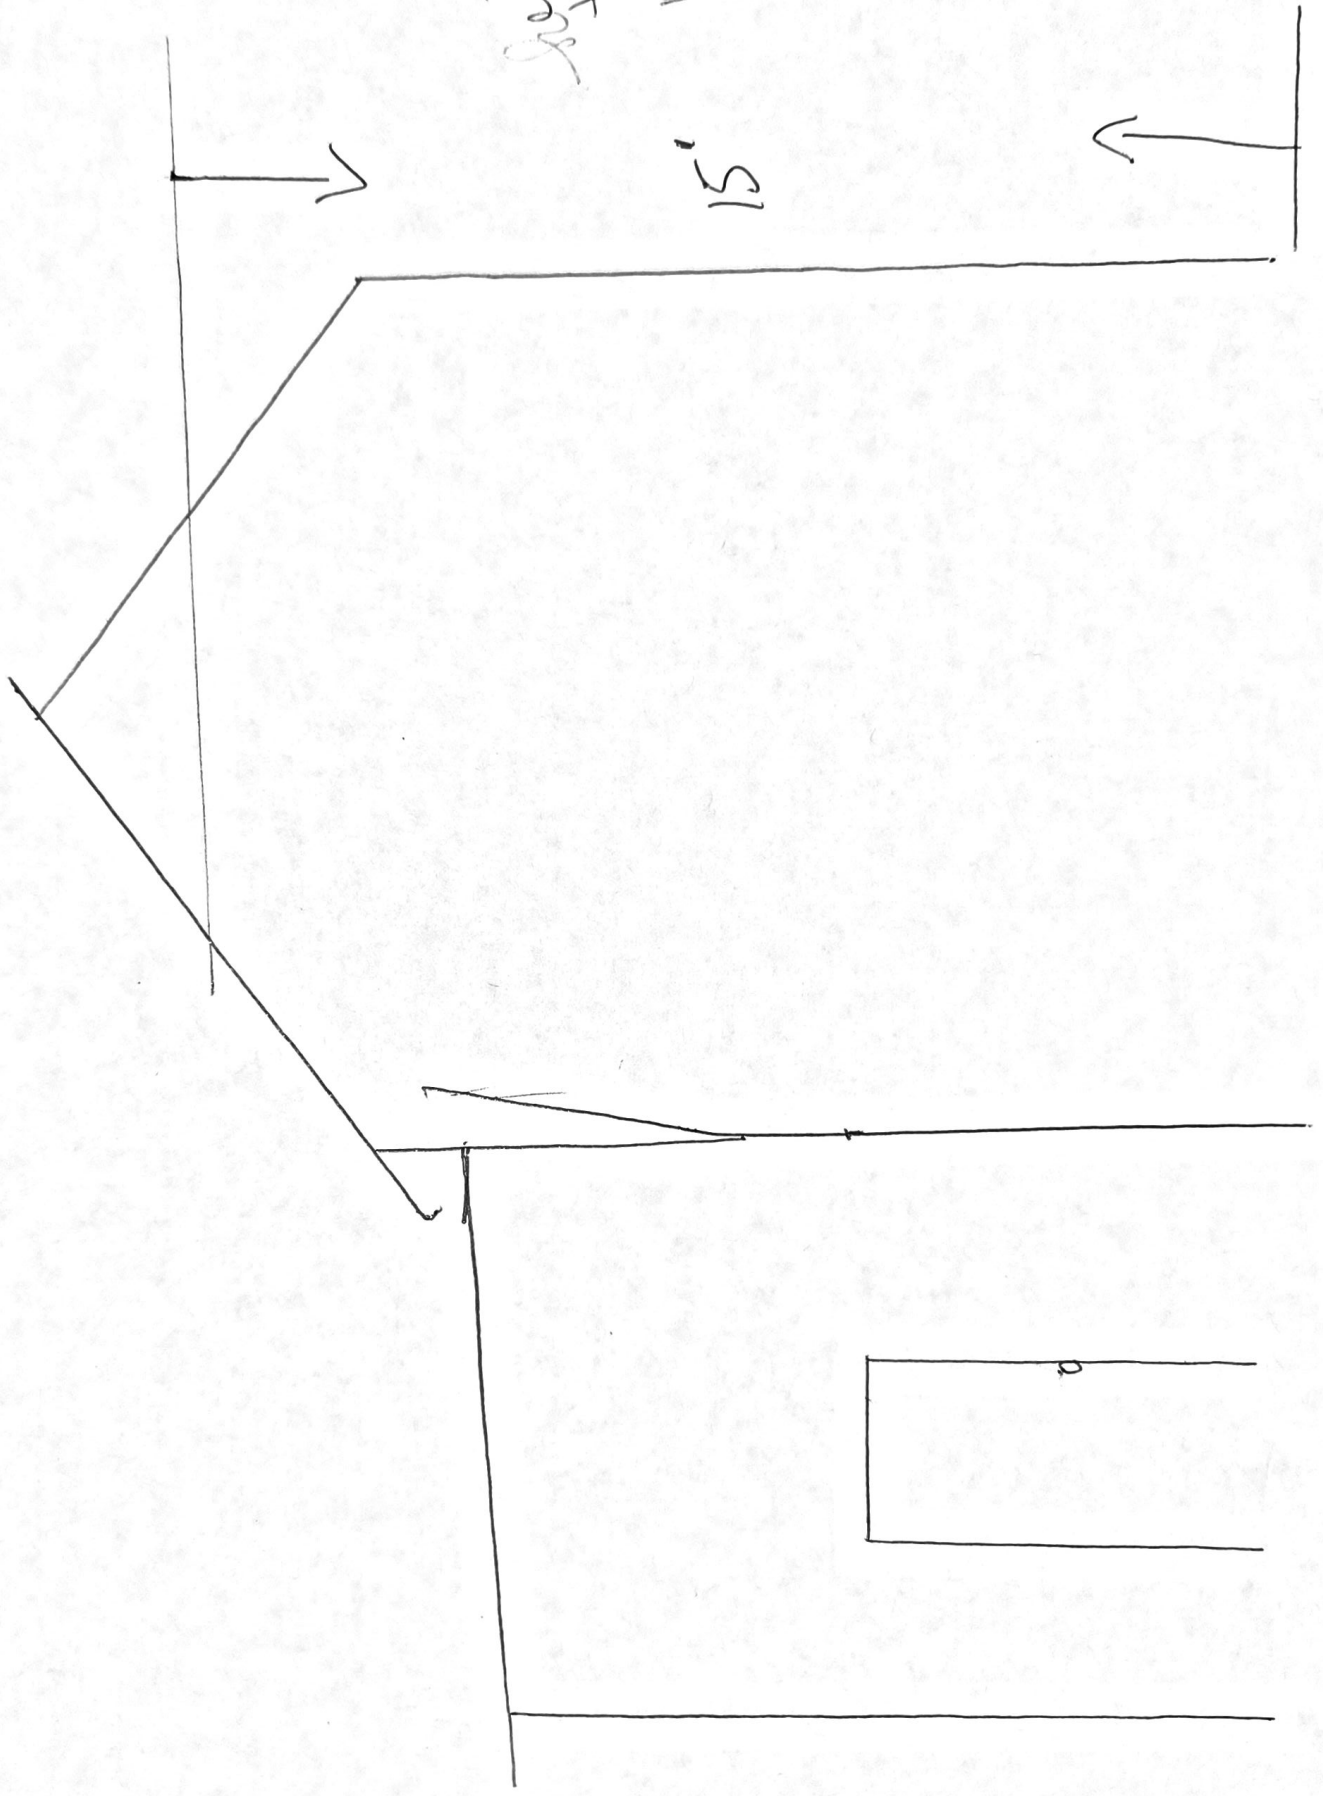

high school
middle school
high school