

SITE PLAN NOTES

THIS PLAN IS NOT A LEGAL SURVEY

ALL LOT BOUNDARY DIMENSIONS
AND EASEMENTS SHOULD BE
VERIFIED BY O.L.S.


THIS SITE PLAN IS PROVIDED AS
A GUIDE TO SHOW THE INTENDED
LOCATION OF FOUNDATION

LOT COVERAGE

SITE AREA = 6000 SQFT

TOTAL COVER = 1908 SQFT

LOT COVERAGE = 31.8 %

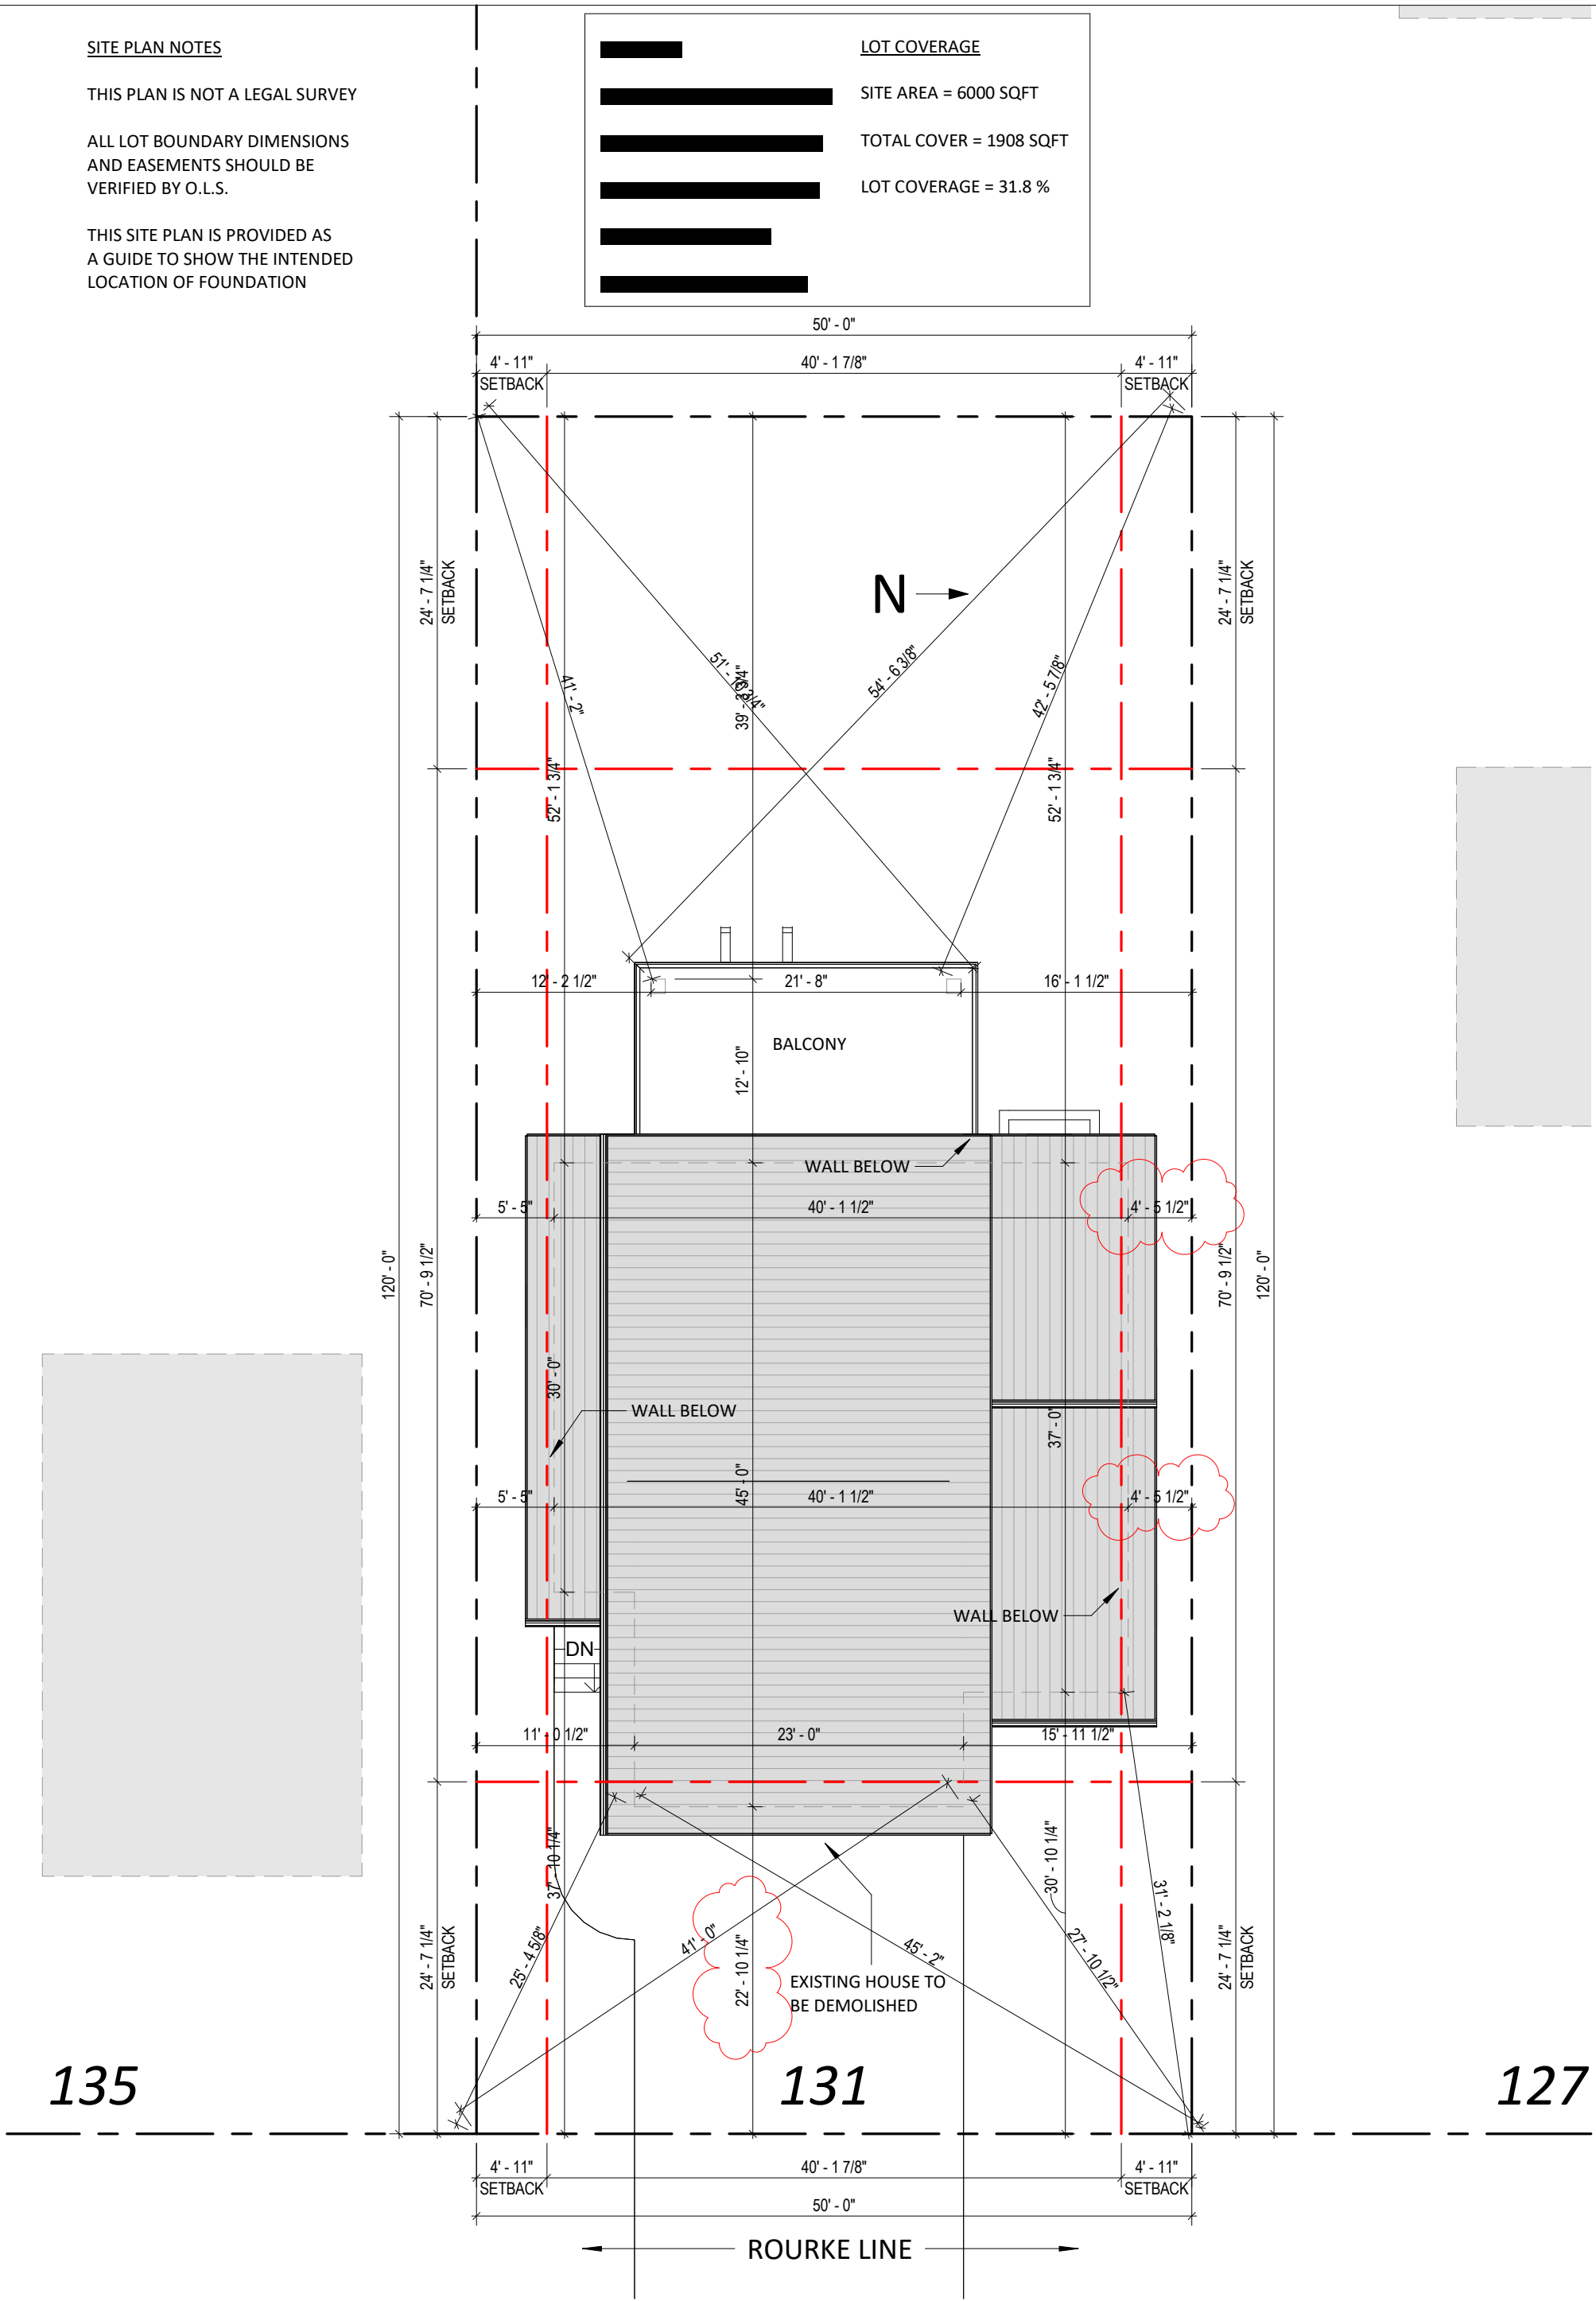

DH

DRAFTING & DESIGN

devon@dhdrafting.ca
www.dhdrafting.ca
cell: 226-346-8198

1 05A - SITE PLAN REVISED
3/32" = 1'-0"

DECKER RESIDENCE 131 ROURKE LINE	PLAN# 22066	B2 SITE PLAN REVISED	DESIGNED BY: DEVON HODGKINS BCIN# 47043 Scale 3/32" = 1'-0"
-------------------------------------	----------------	-------------------------	--