


KINGS HIGHWAY 401

ORIOLE PARK DRIVE

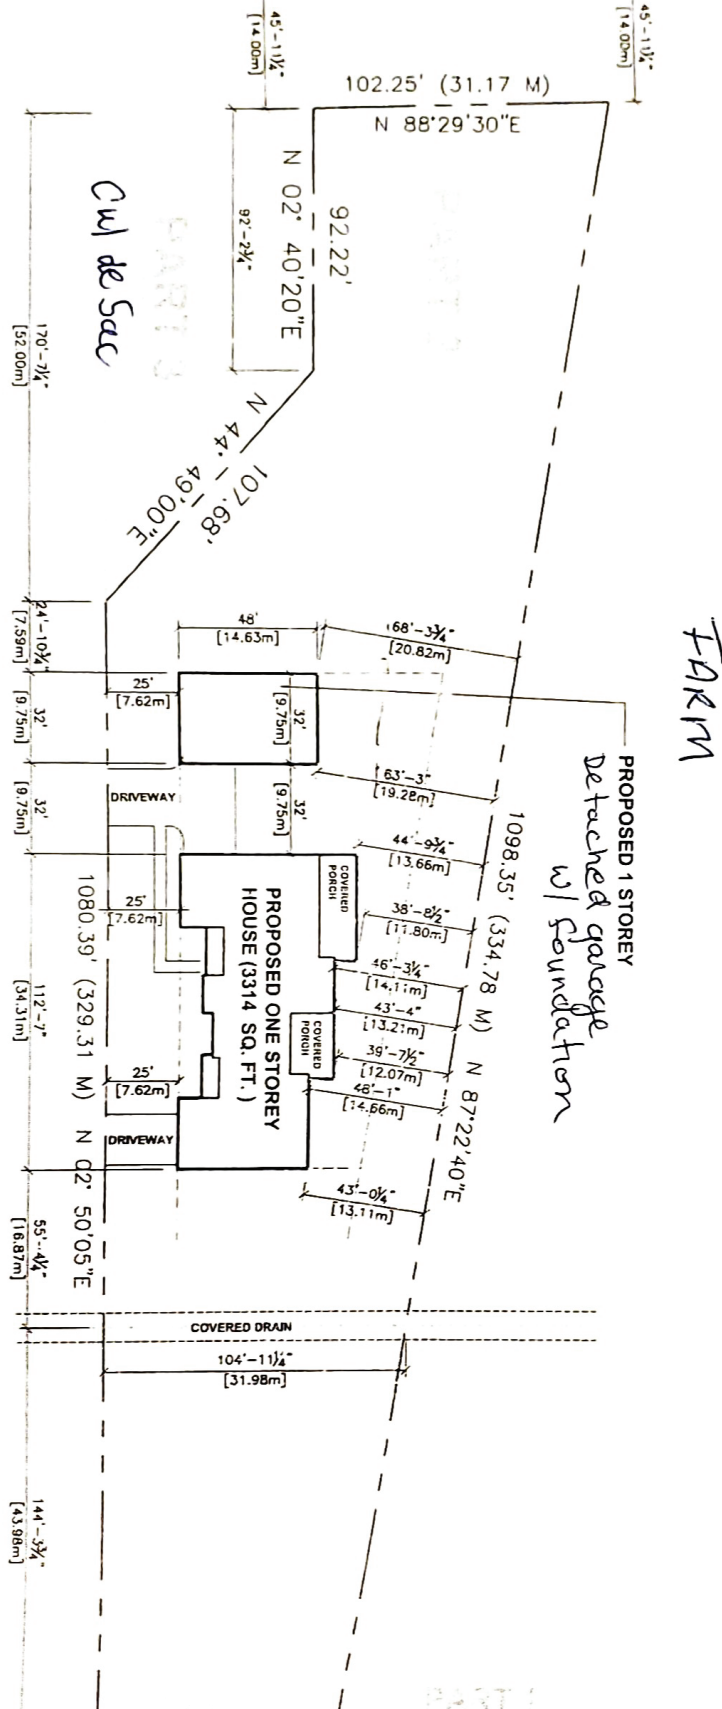


SITE PLAN - 1
FOR: FONTES RESIDENC
SCALE: 1" = 40'
DATE: MAY 05, 2023

SITE PLAN - 1
FOR: FONTES RESIDENC
SCALE: 1"= 40'
DATE: MAY 05, 2023



PARK DRIVE

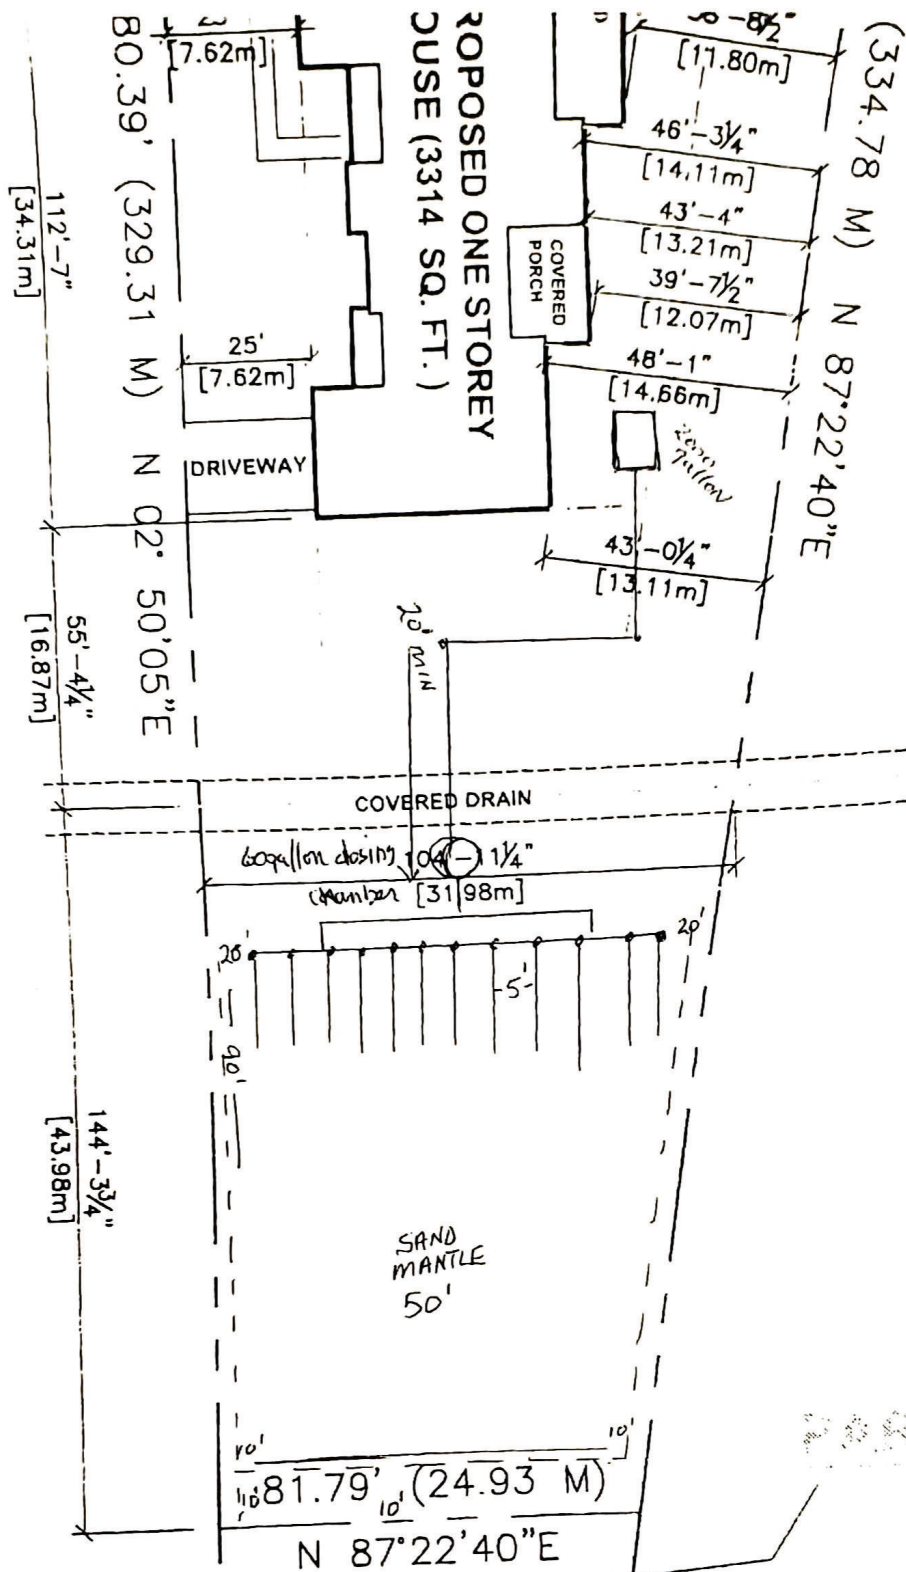

CITY PLAN - 1