



1723 ORIOLE PARK DR

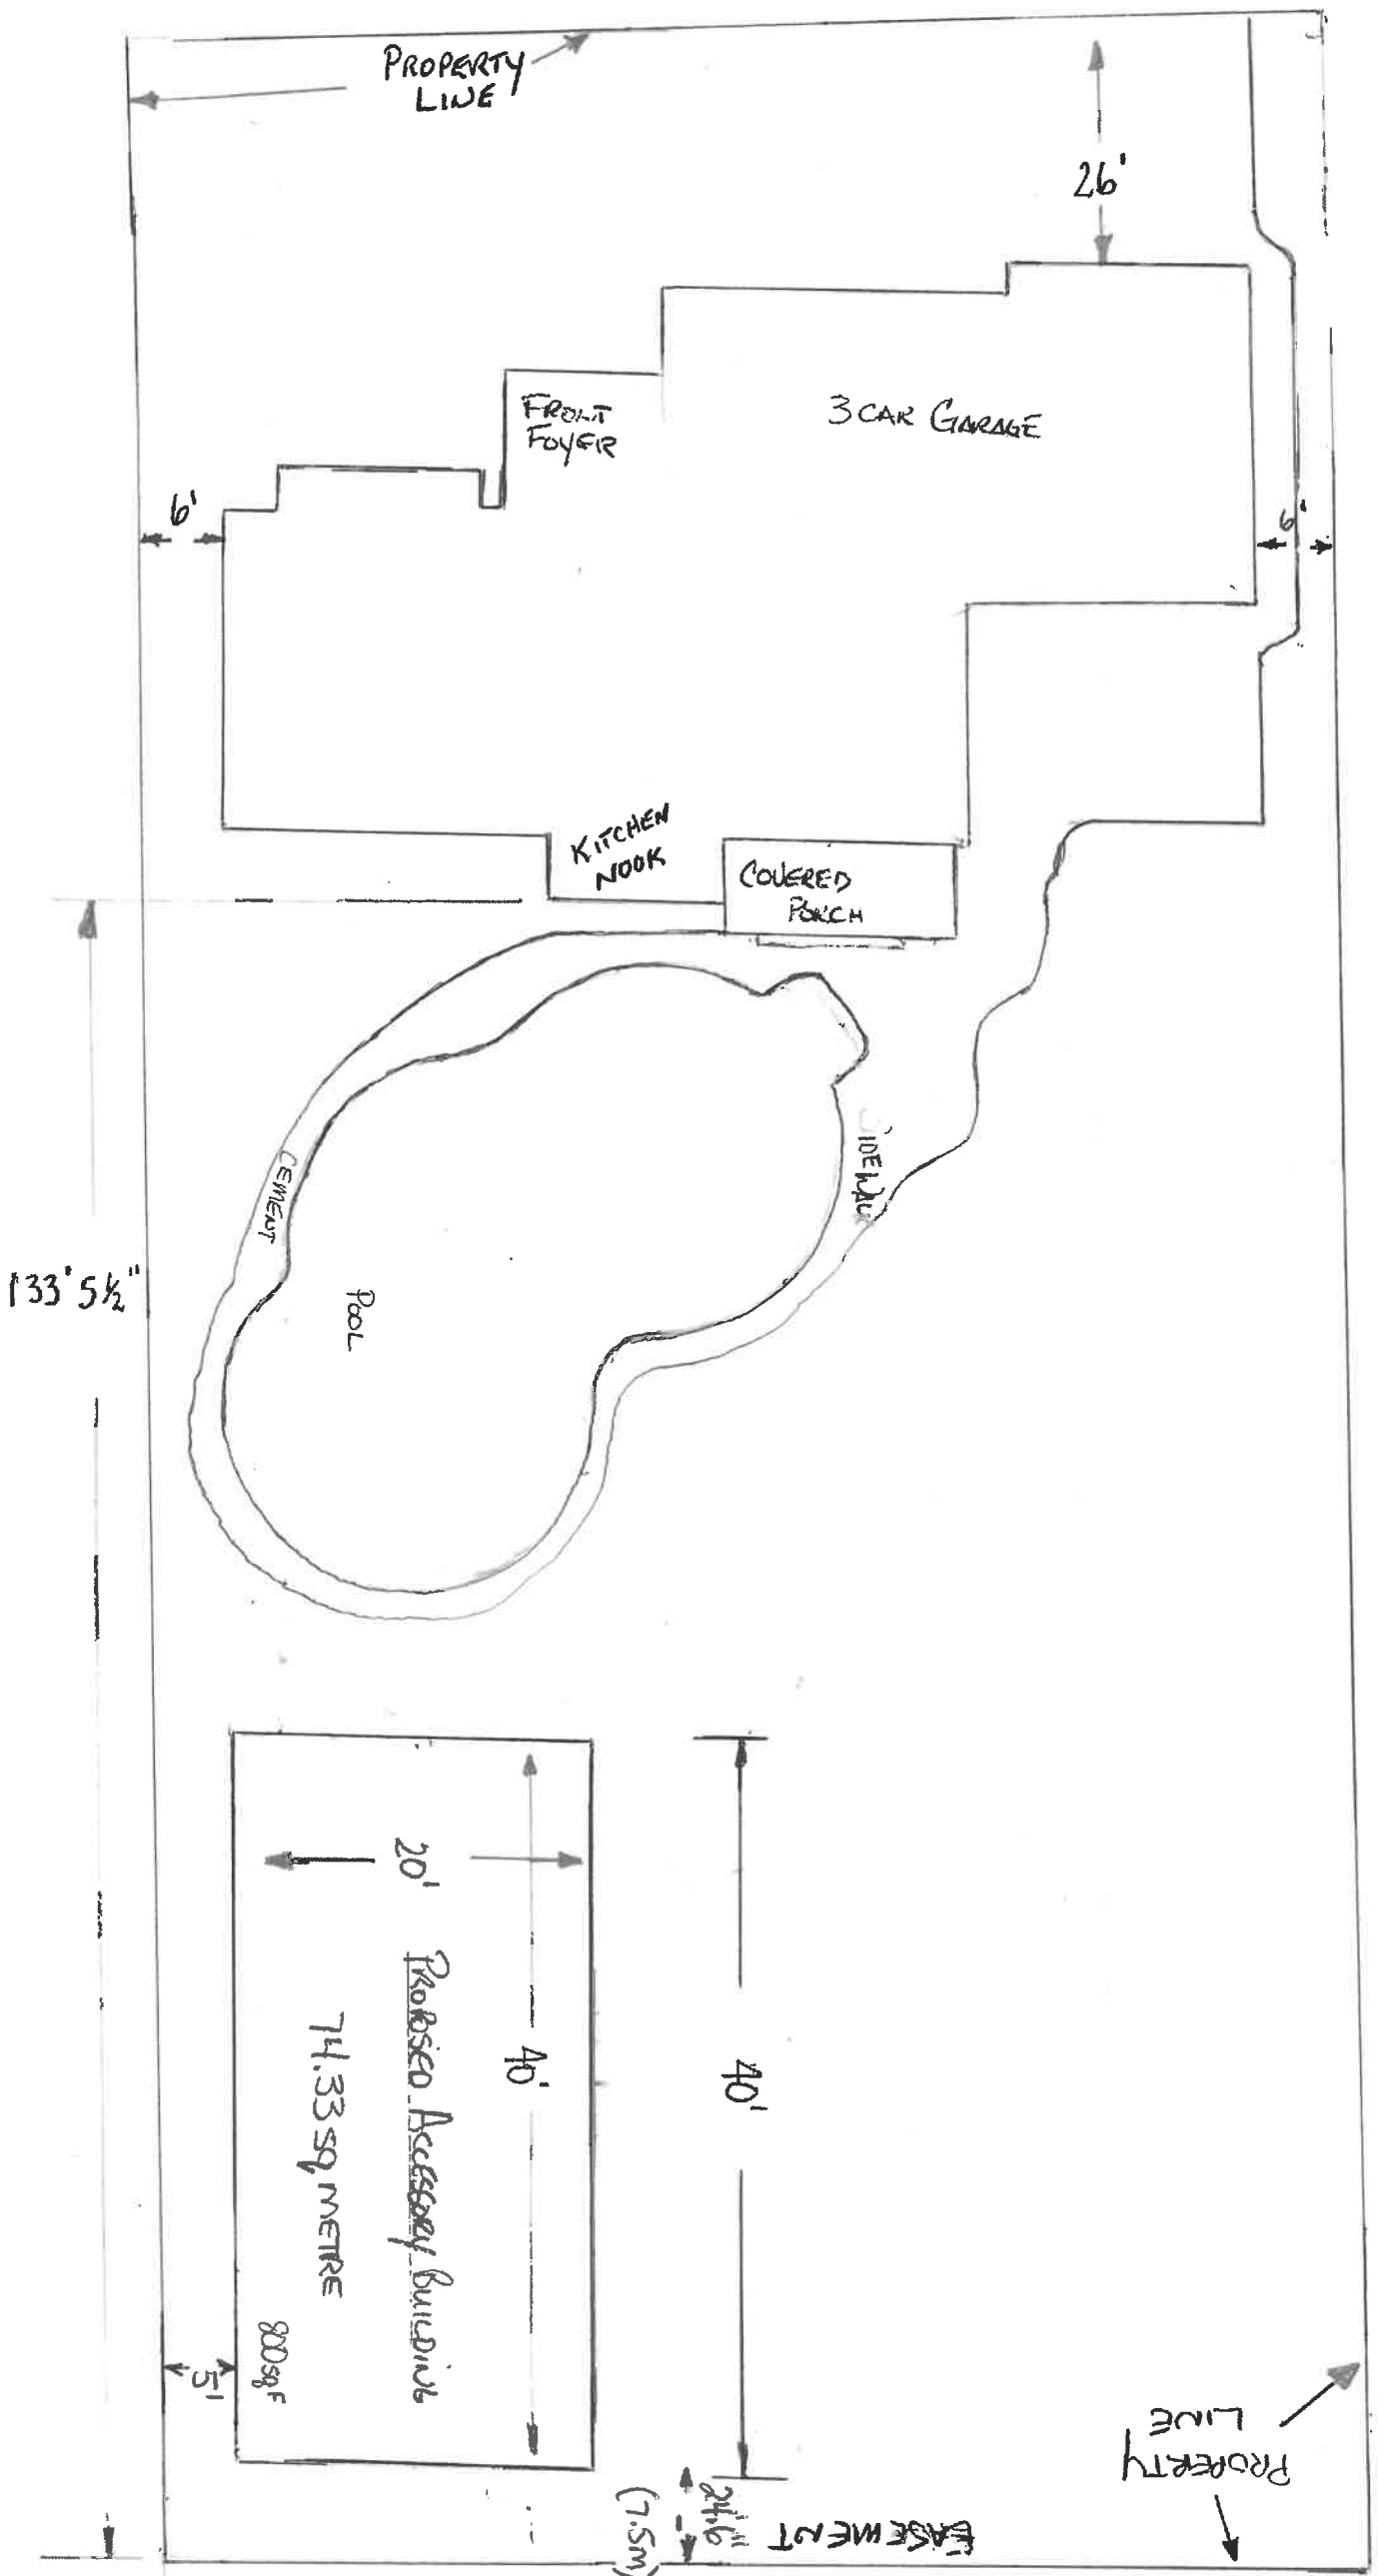

1/2 DISTANCE OF SLOPE

40

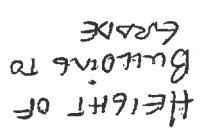

14, 81

MAX
HEIGHT

31/07/21


LEAN TO

DORMERS
WINDOWS

Widdow

14' 2" TO
CENTER
OF SLOPE


N →

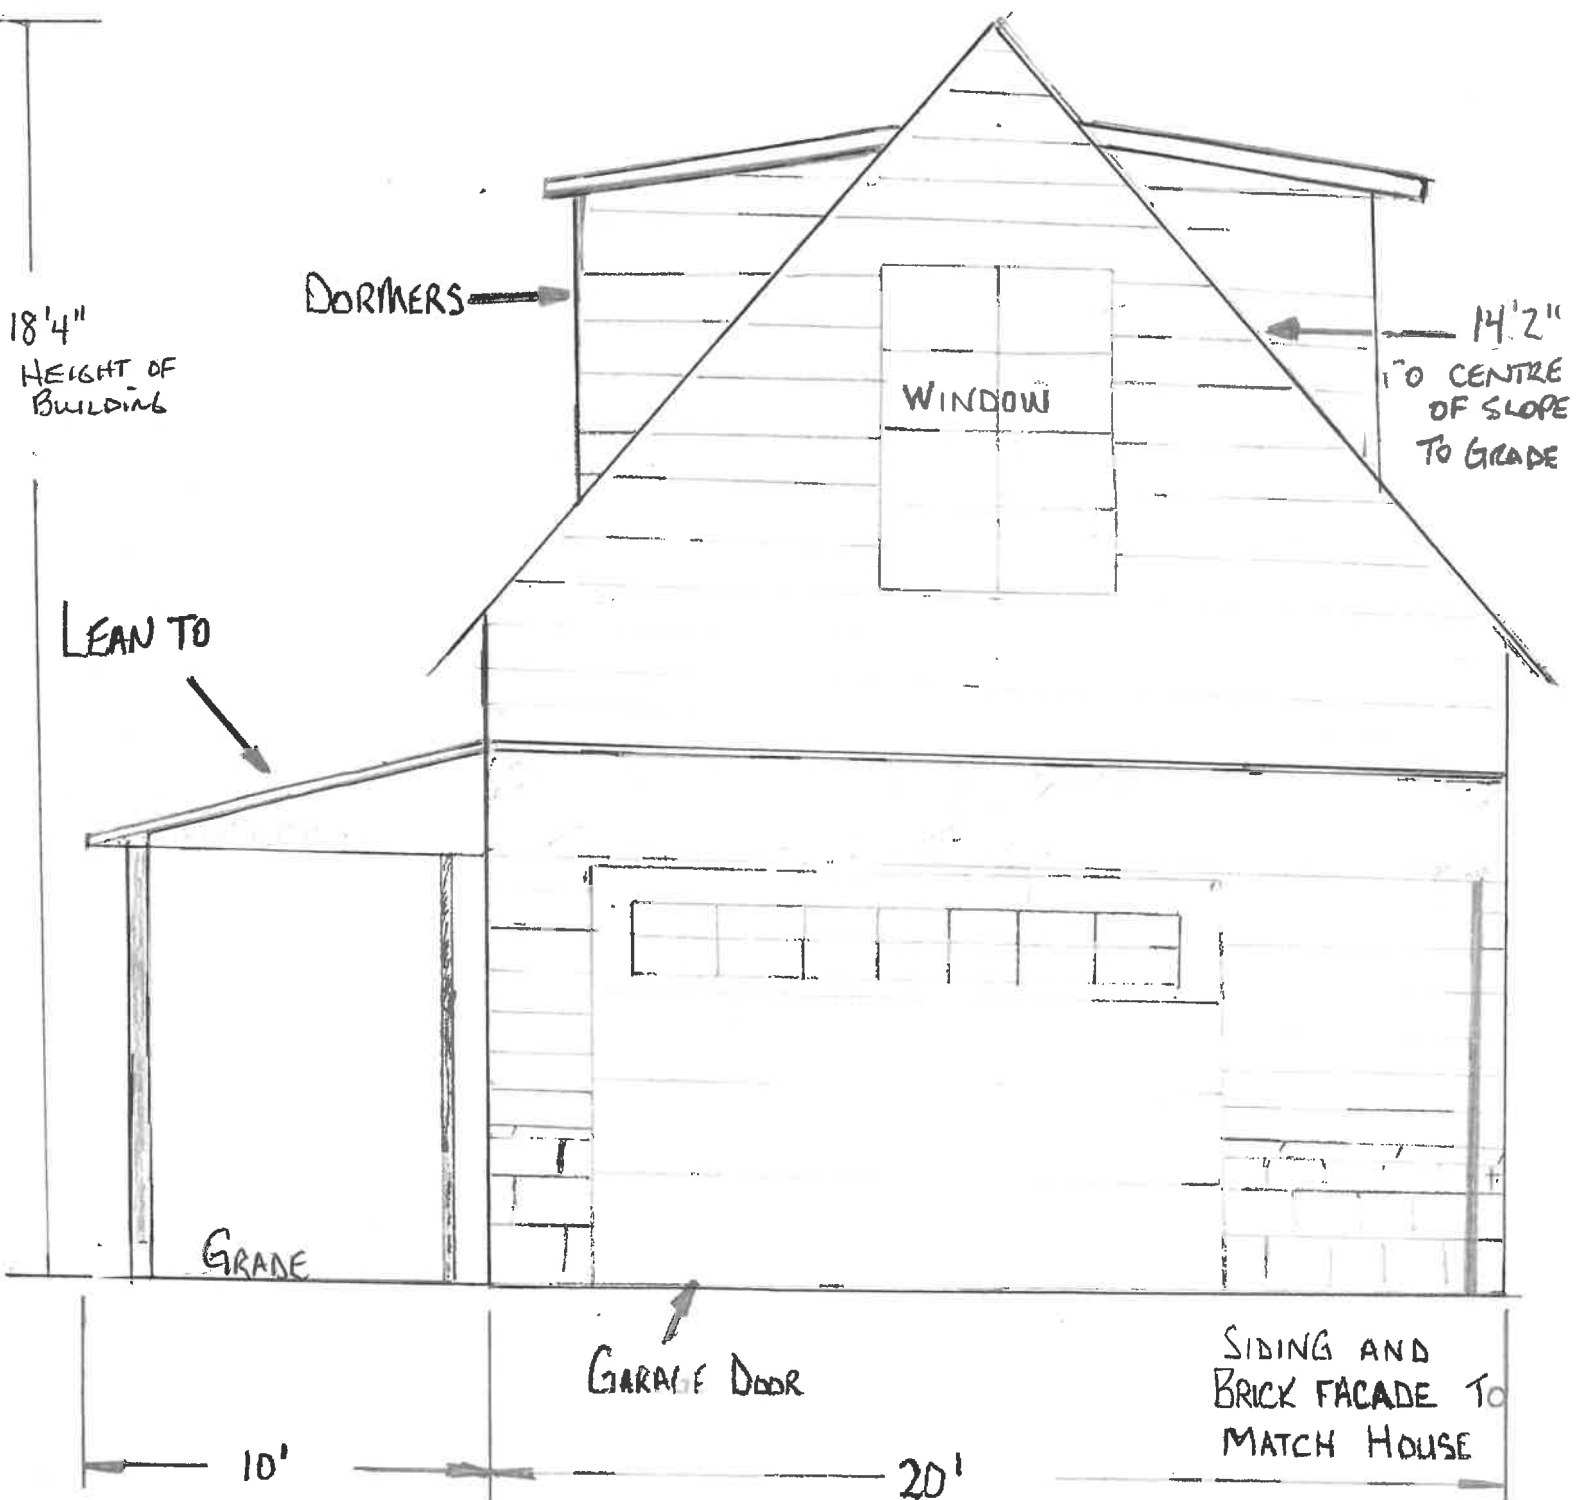

15/12 ORIGINAL SLOPE

10/12 NEW PROPOSED SLOPE

N ↑

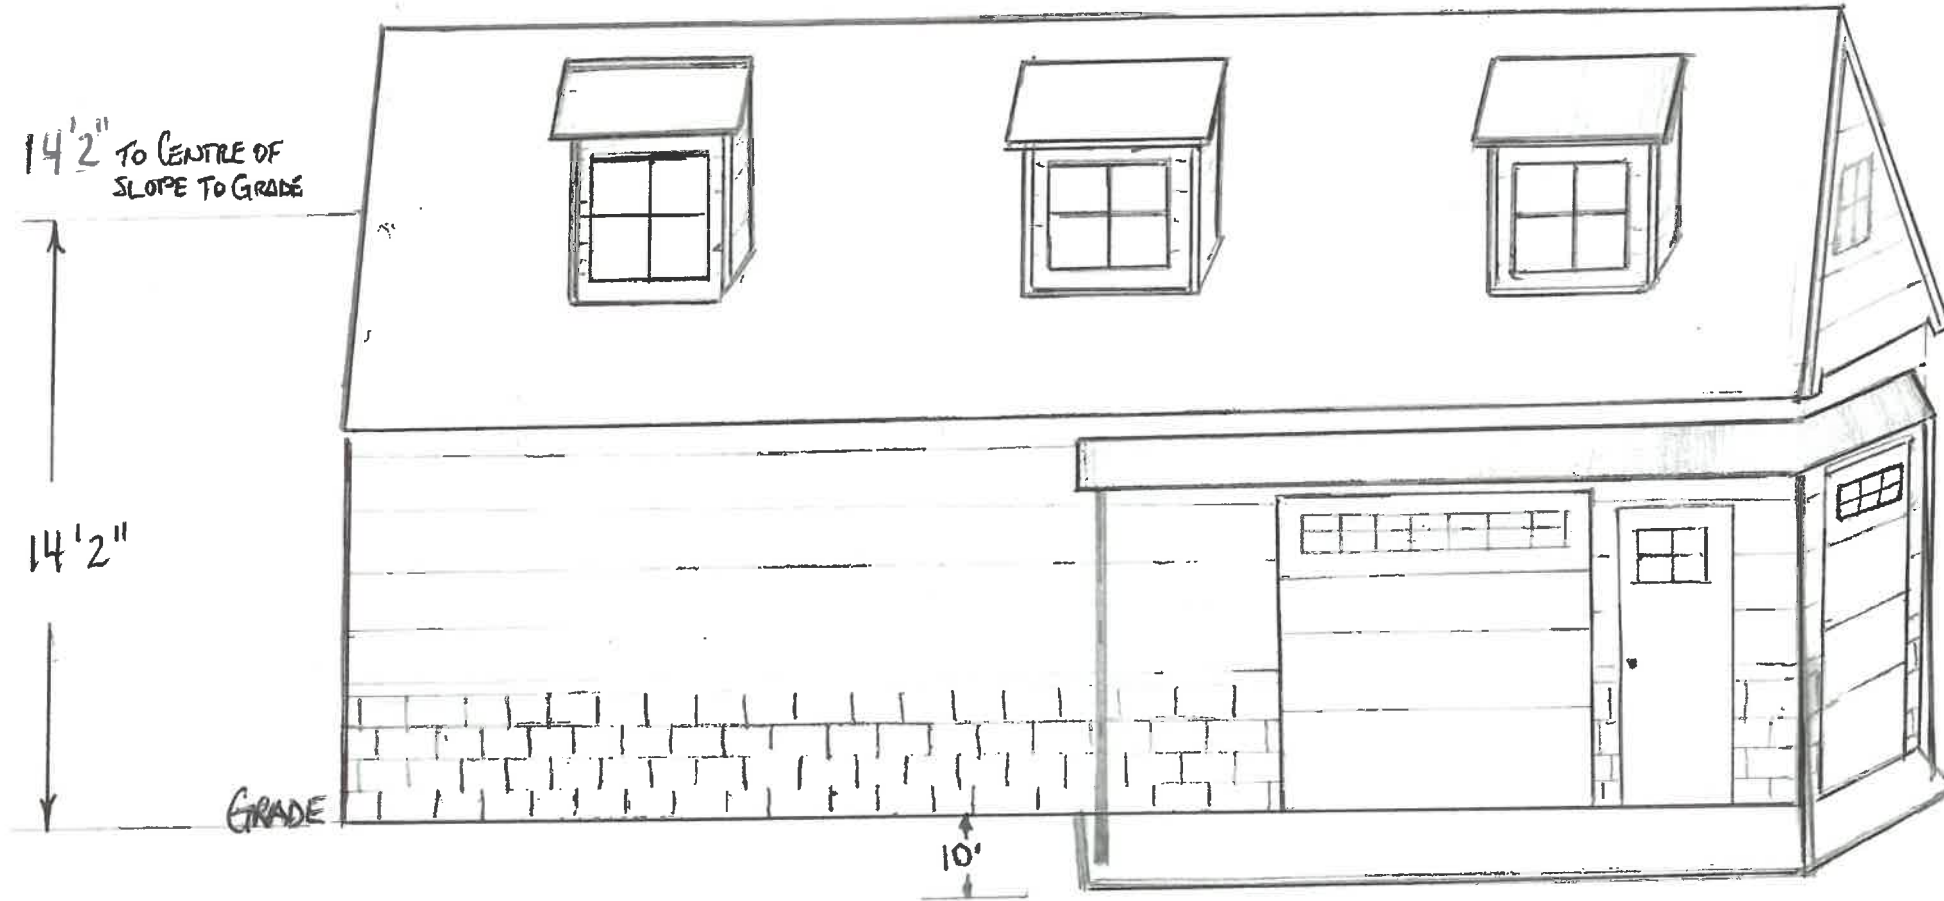

TOP VIEW

↑ N

