



Proposed


Pole Barn (Shown in Green)
12.2m x 19.5m = 237.9sq m
Covered Porch (Shown in Blue)
3.1m x 7.3m = 22.63sq m
Total 260.53sq m




Existing Dwelling

House
Total 266.8sq m

Dimensions from Municipality of
Lakeshore Interactive Mapping Service

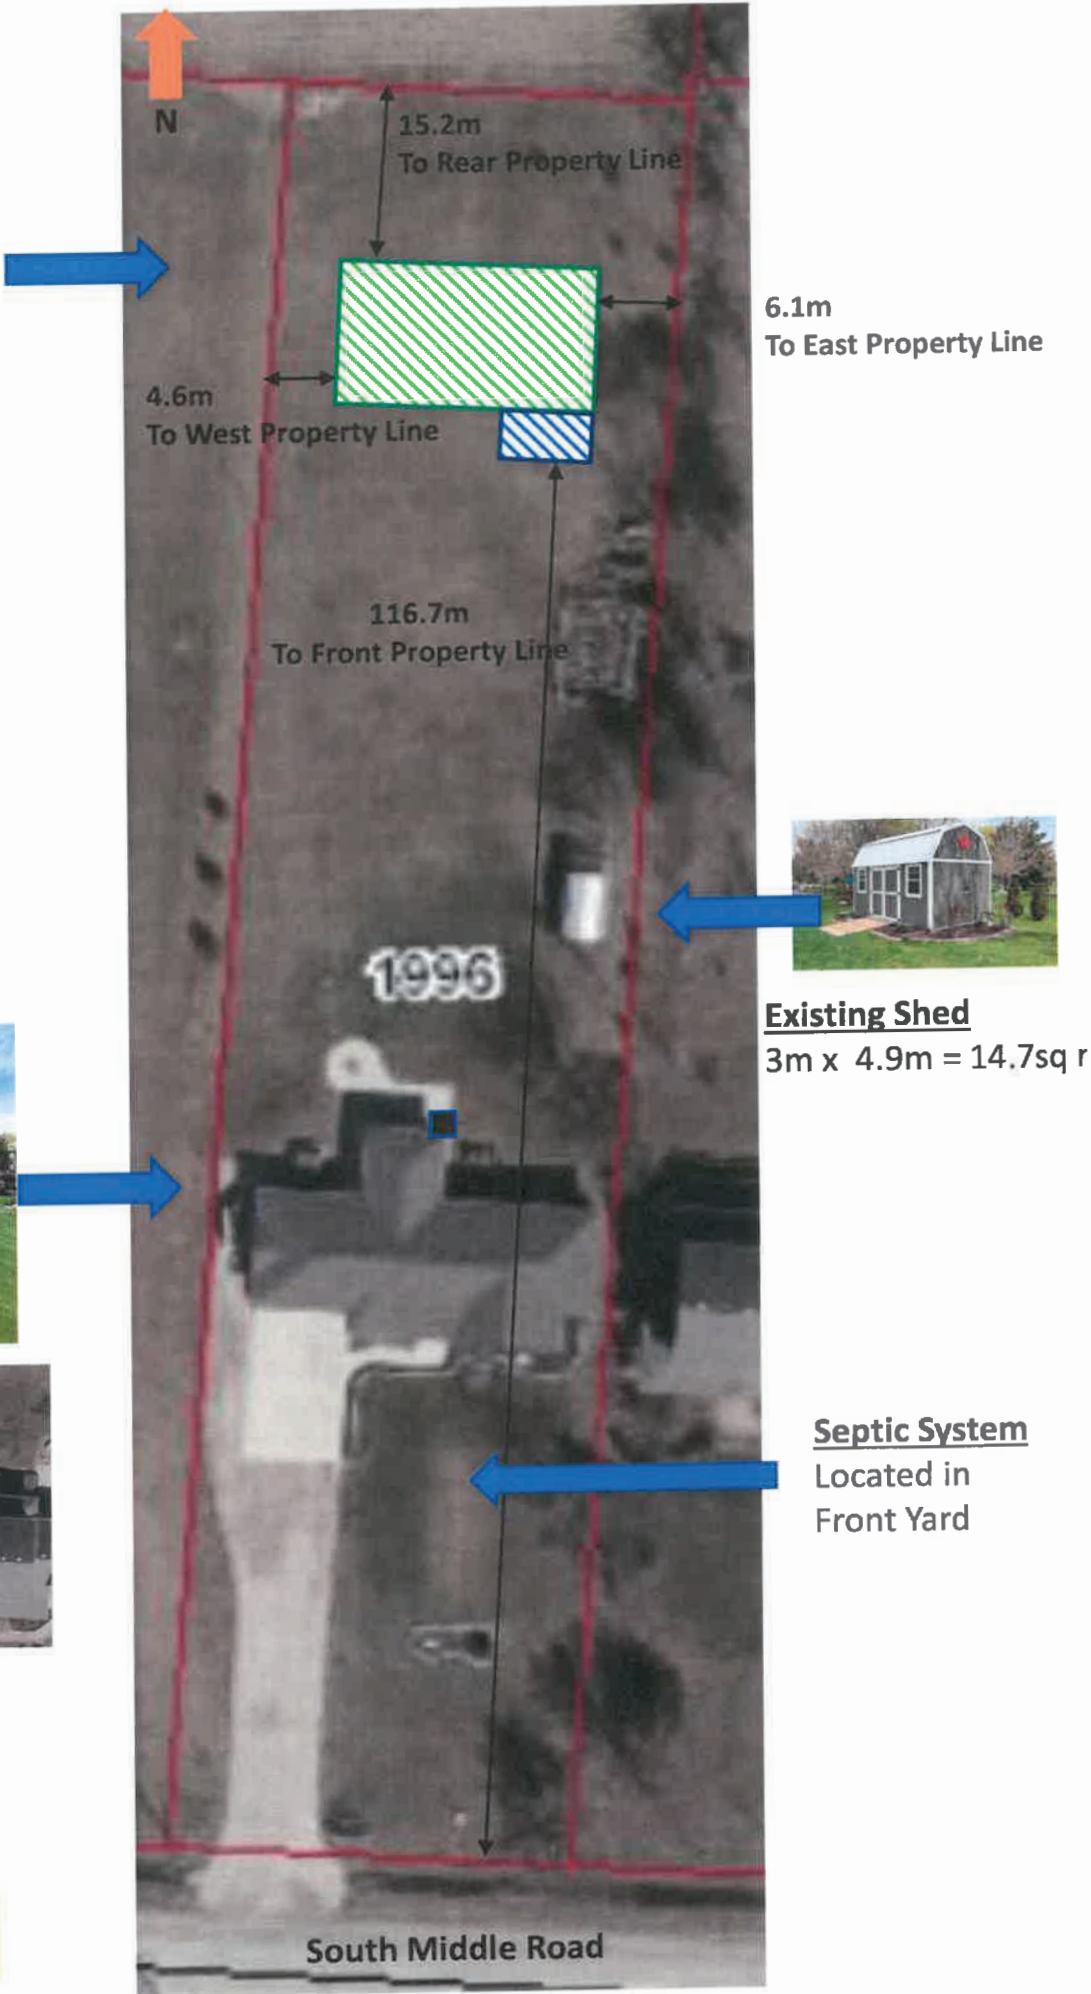


1996 South Middle Road

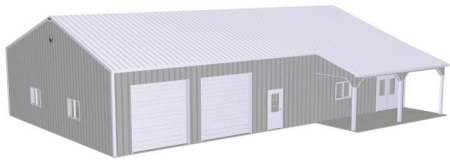

We require enough space for personal hobby and storage use. (No business purpose)

Storage: Personal vehicle, compact tractor, ATV/UTV, fishing boat, camping trailer, riding lawn mower, snowblower, etc.


Hobby: Workbenches, general woodworking tools, table saw, miter saw, tool-boxes, etc.
(see layout/floorplan right)

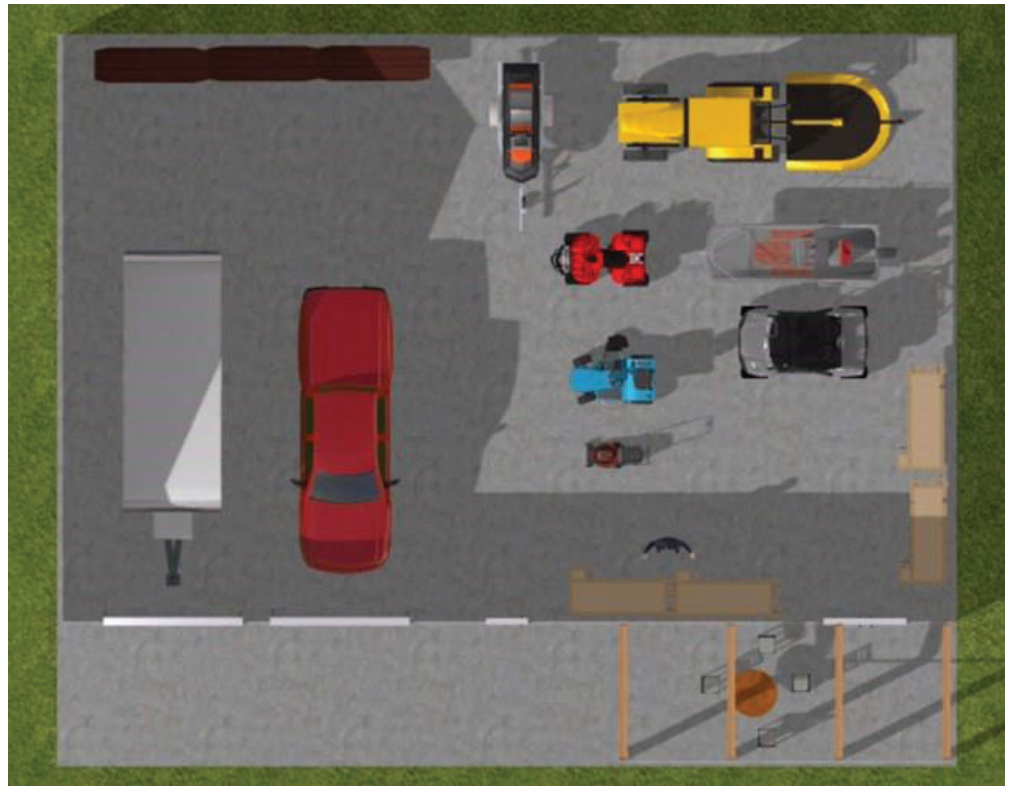

Interior Rendering

Elevation Drawing

Proposed

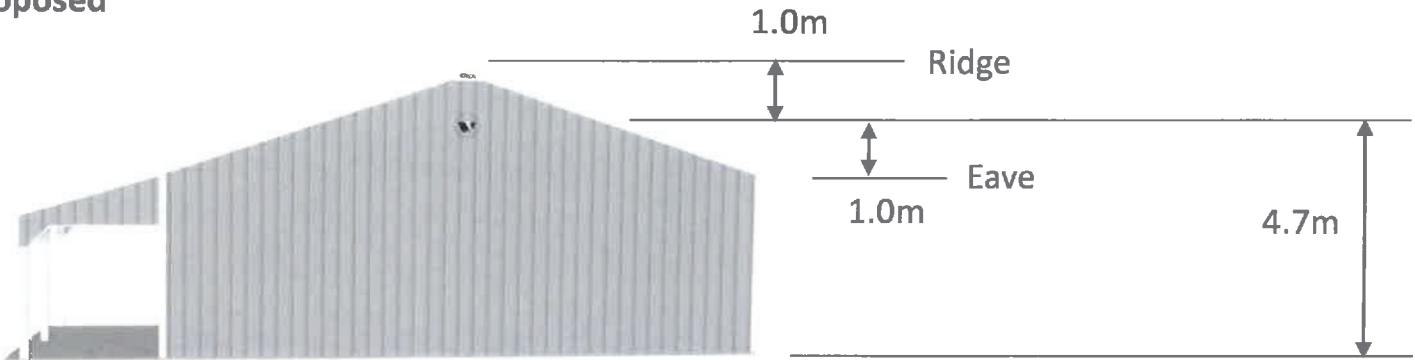

Existing Dwelling



Proposed Gravel Driveway

