


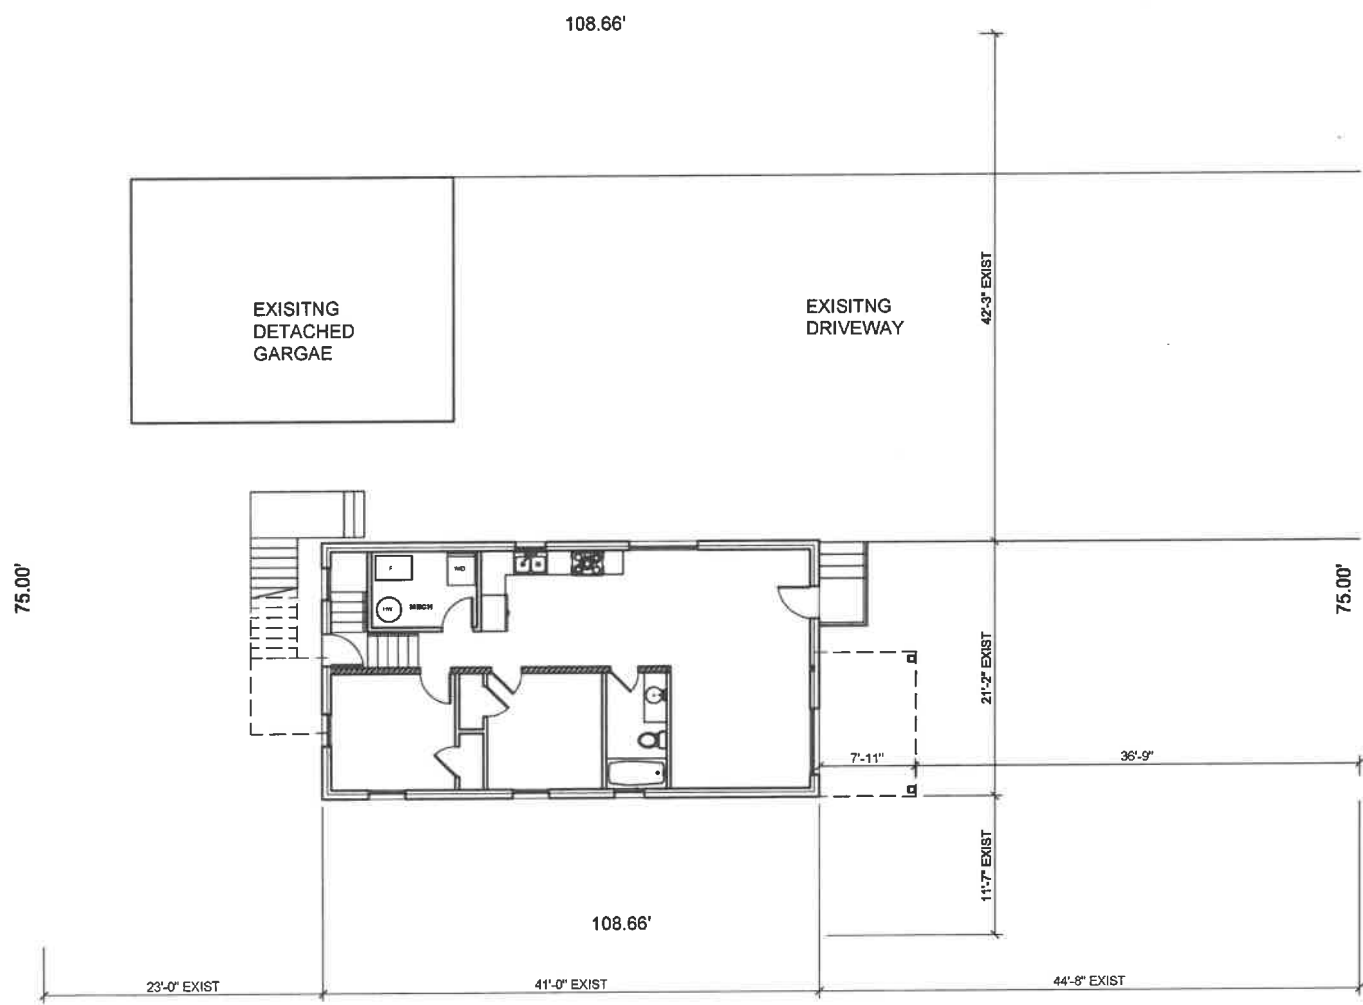

PROPOSED SITE PLAN

SCALE: 1" = 10'-0"



CONCEPT
STUDIO DESIGNS

184 POINTE WEST DR
AMHERST, ONTARIO
CANADA L4B 3K6
PHONE: (905) 479-4444
EMAIL: CONCEPTSTUDIODESIGNS.COM

THE DESIGNER ASSUMES NO RESPONSIBILITY FOR THE ACCURACY OF THE INFORMATION PRESENTED ON THIS DOCUMENT, AND THE PROPERTY OF CONCEPT STUDIO DESIGNS AND NOT THE PROPERTY OF THE CLIENT. THE DESIGNER AND AUTHORITY OF THIS DOCUMENT IS NOT TO BE USED FOR ANY OTHER PROJECT.

THE DOCUMENT IS AN INSTRUMENT OF SERVICE AND IS THE INTELLECTUAL AND PHYSICAL PROPERTY OF CONCEPT STUDIO DESIGNS.

ANY UNAUTHORIZED USE OF THIS DOCUMENT IS PROHIBITED. FOR THE PURPOSE OF THE SPECIFIC PROJECT AND LOCATION, AND NOT FOR ANY OTHER PROJECT OR FOR ANY OTHER PROJECT.

CONCEPT STUDIO DESIGNS

XX

PROPOSED DUPLEX DWELING

350 ST. CHARLES ST BELLE RIVER, ON

AS NOTED

SP1



FRONT ELEVATION

SCALE: $\frac{1}{4}" = 1'-0"$




THE DRAWING, SPECIFICATIONS, AND SCHEDULES HEREIN ARE FOR THE PROJECT AND LOCATION INDICATED HEREON. THE DRAWING IS NOT TO BE USED FOR ANY OTHER PROJECT. THE DOCUMENT IS AN INSTRUMENT OF SERVICE AND IS THE PROPRIETARY PROPERTY OF CONCEPT STUDIO DESIGNS. UNAUTHORIZED USE OF THIS DRAWING IS PROHIBITED. THE USER OF THIS DRAWING SHALL BE RESPONSIBLE FOR ANY CONSTRUCTION OF THE PROJECT AND FOR ANY OTHER PROJECT.

XX
PROPOSED DUPLEX DWELING
550 ST. CHARLES ST BELLE RIVER, ON

AS NOTED

A4

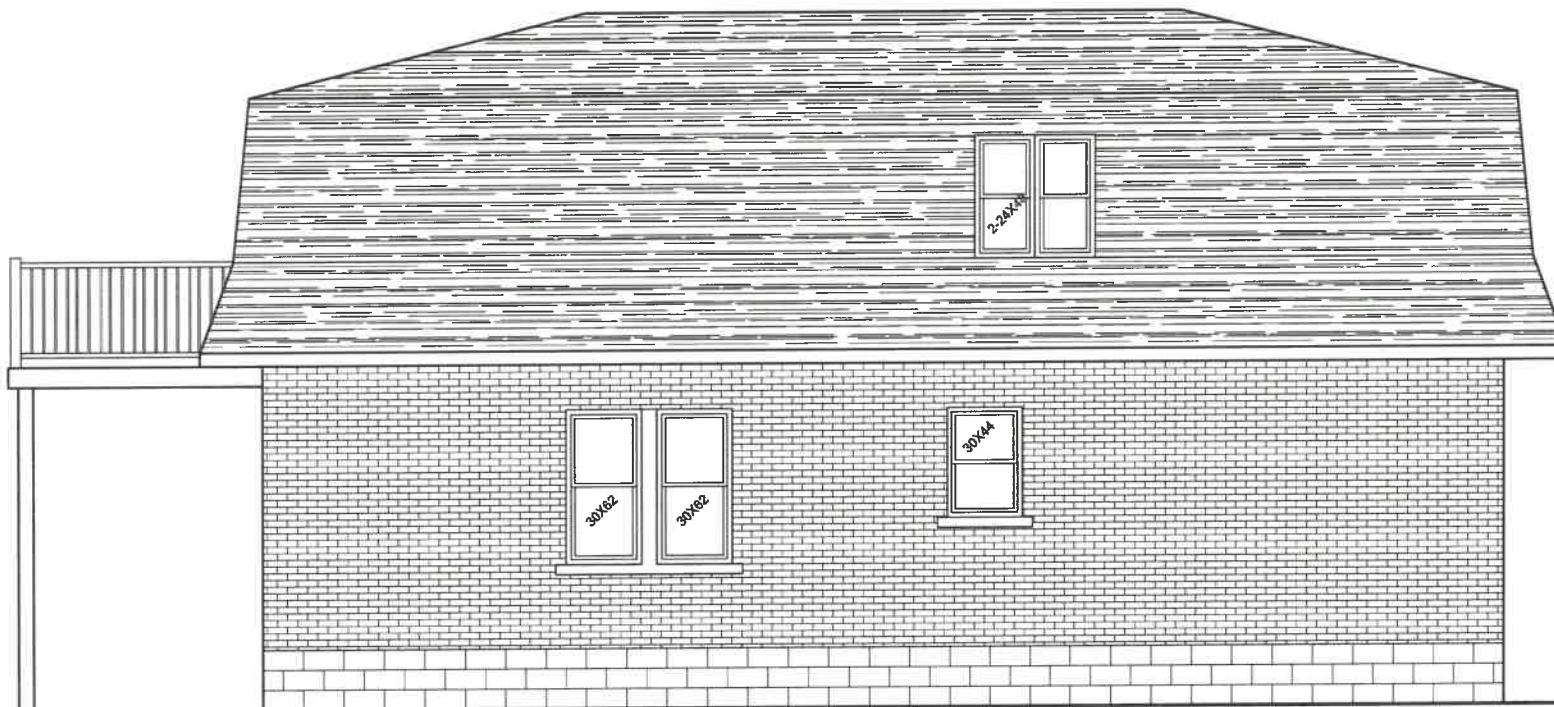

RIGHT SIDE ELEVATION

SCALE: $\frac{1}{4}" = 1'-0"$



THE DRAWING, ARCHITECTURE, INTERIORS, AND LANDSCAPE ARCHITECTURE ARE THE PROPERTY OF CONCEPT STUDIO DESIGNS AND ARE NOT TO BE REPRODUCED OR USED IN ANY MANNER WITHOUT THE WRITTEN PERMISSION AND AUTHORIZATION OF CONCEPT STUDIO DESIGNS.


THIS DOCUMENT IS AN INSTRUMENT OF SERVICE AND IS THE PROPERTY OF CONCEPT STUDIO DESIGNS. IT IS TO BE USED ONLY FOR THE PROJECT AND LOCATION SPECIFIC TO THE PROJECT AND NOT FOR ANY OTHER PROJECT.

CONCEPT ARCHITECTURE STUDIO DESIGNS

XX
PROPOSED DUPLEX DWELING
350 ST. CHARLES ST BELLE RIVER, ON

AS NOTED

A5

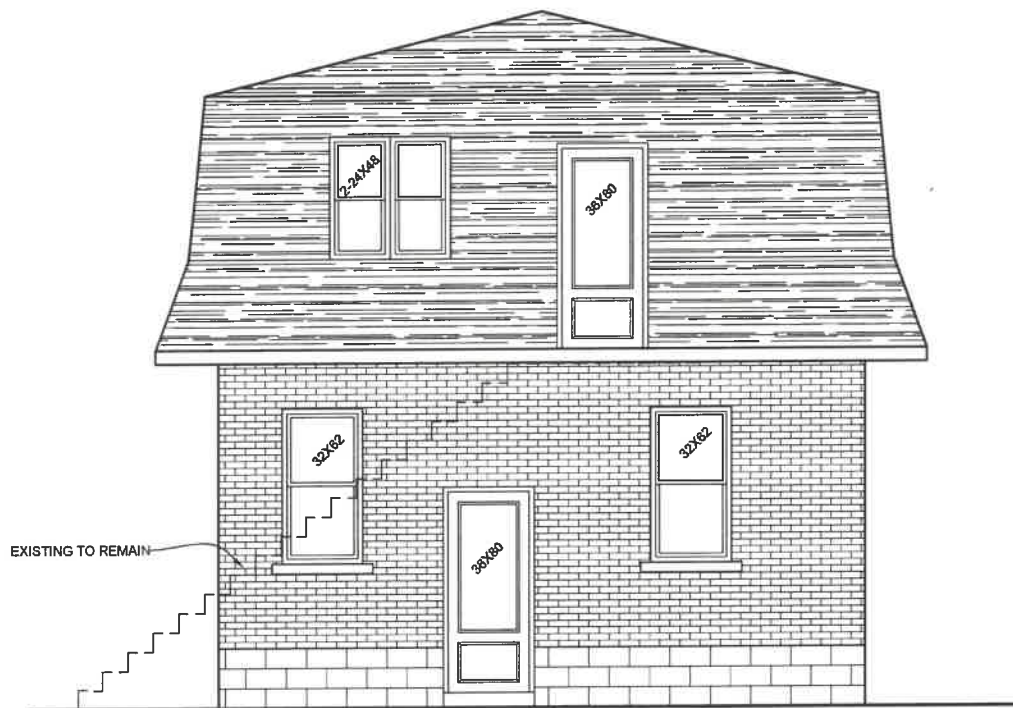

REAR ELEVATION

SCALE: $\frac{1}{4}" = 1'-0"$



THE DRAWING AND ASSOCIATED
NOTES, SPECIFICATIONS, AND
DETAILS ARE THE PROPERTY OF
CONCEPT STUDIO DESIGNS
AND ARE NOT TO BE REPRODUCED
OR USED FOR ANY OTHER PROJECT

THE DOCUMENT IS AN INSTRUMENT OF
SERVICE AND IS THE INTELLECTUAL
PROPERTY OF CONCEPT
STUDIO DESIGNS


AUTHORIZED USER OF THE DRAWING IS
GRANTED THE RIGHT TO USE THE DRAWING
FOR THE SPECIFIC PROJECT AND LOCATION
AND NOT FOR CONSTRUCTION OF THE
PROJECT OR ANY OTHER PROJECT

CONCEPT AND CONCEPT STUDIO
DESIGNS

XX
PROPOSED DUPLEX DWELING
350 ST. CHARLES ST BELLE RIVER, ON

AS NOTED

A6

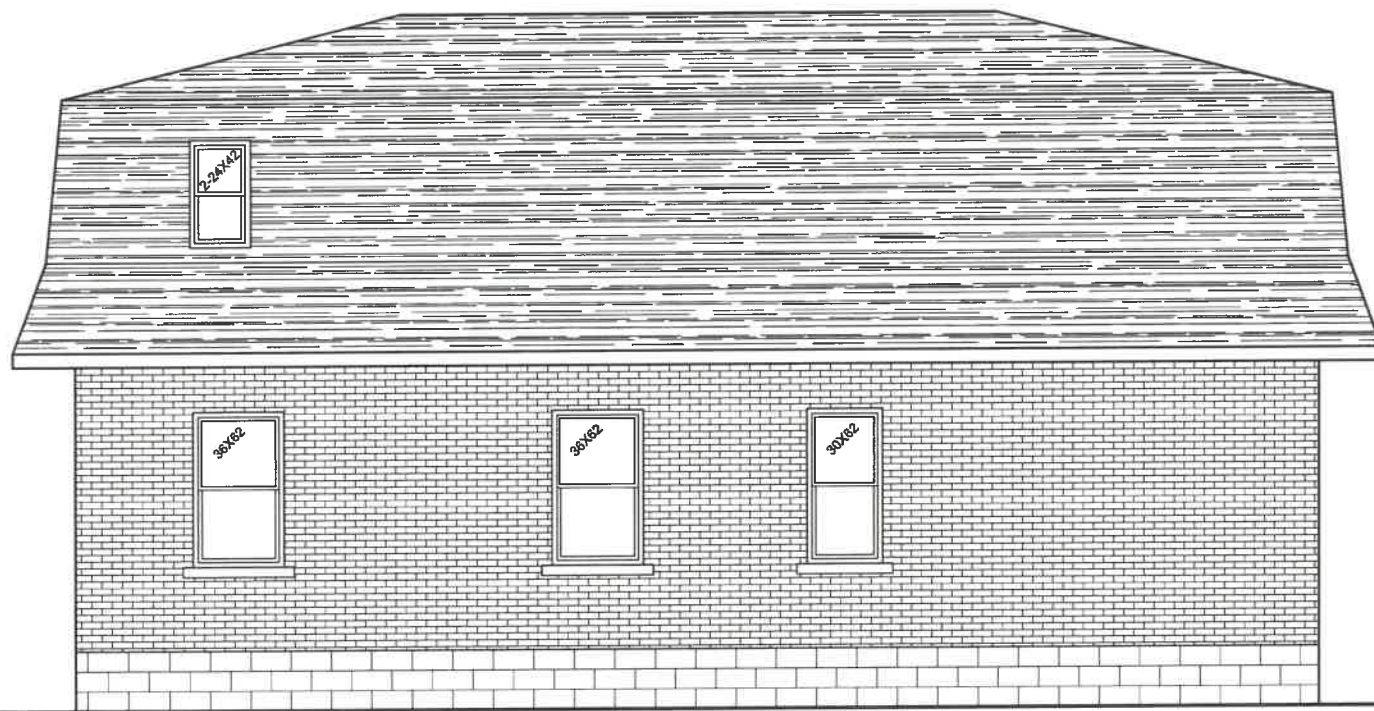

LEFT SIDE ELEVATION

SCALE: $\frac{1}{4}" = 1'-0"$



CONCEPT

STUDIO DESIGNS

186 POINTE WEST DR
AMHERSTBURG, ONTARIO
CANADA
E-MAIL: CONEY@CONCEPTDESIGNS.COM

CONEY 87-0046
BCH-4704

THE DRAWING AND SPECIFICATIONS ARE THE PROPERTY OF CONCEPT STUDIO DESIGNS. NO PART OF THIS DOCUMENT IS TO BE REPRODUCED OR TRANSMITTED IN ANY FORM OR BY ANY MEANS, ELECTRONIC OR MECHANICAL, WITHOUT THE WRITTEN PERMISSION OF CONCEPT STUDIO DESIGNS.

THE DRAWING IS AN INSTRUMENT OF SERVICE AND IS THE PROPERTY OF CONCEPT STUDIO DESIGNS. IT IS TO BE USED ONLY FOR THE PROJECT AND LOCATION SPECIFICALLY NOTED THEREON AND NOT FOR CONSTRUCTION OF ANY OTHER PROJECT.

CONCEPT STUDIO DESIGNS

XX

PROPOSED DUPLEX DWELING

350 ST. CHARLES ST BELLE RIVER, ON

AS NOTED

AS NOTED

A7