


Lakeside Estates 2 - Figures.dwg
12/17/2019 12:21 PM BY: RFilipov

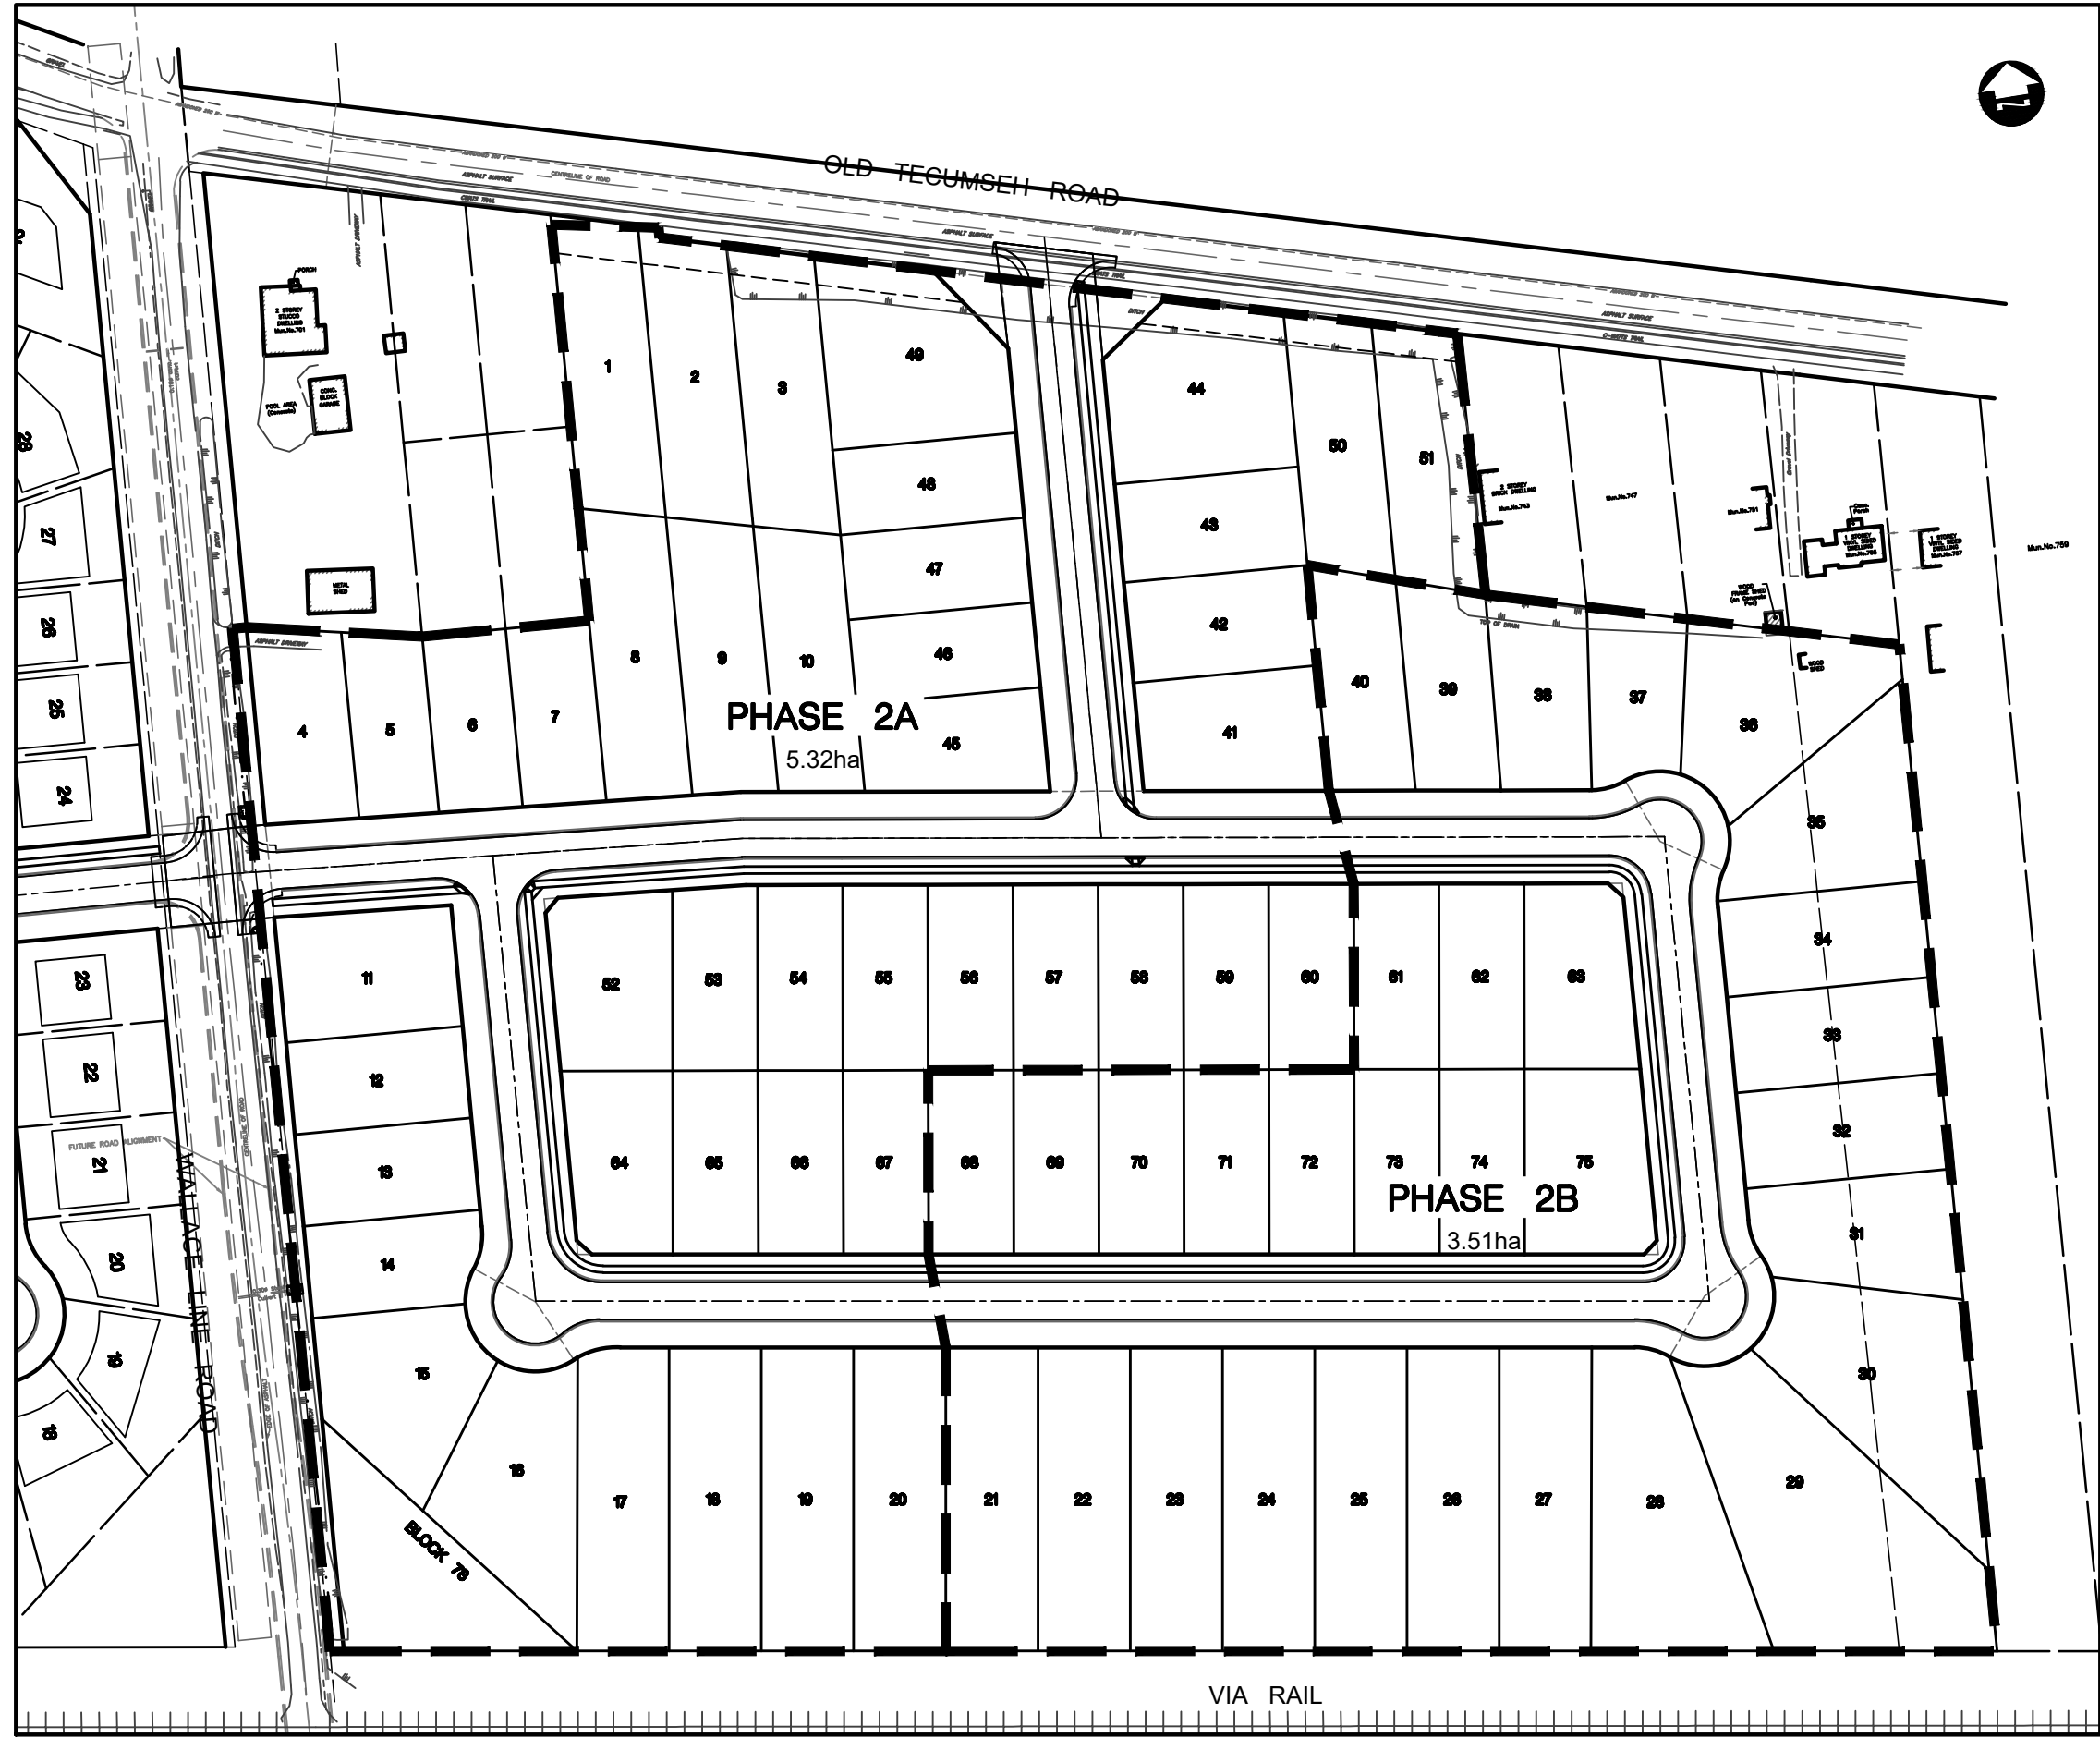

NOTES:

PHASE 2B CAN ONLY PROCEED WITH IMPROVEMENTS TO OUTLET AND SECTION OF WALLACE LINE DRAIN NORTH OF COUNTY ROAD 2 (CURRENTLY UNDER REQUEST FOR IMPROVEMENTS PER THE DRAINAGE ACT).

REVISED: SEPTEMBER 06, 2019

AMICO ENGINEERING INC.	
LAKESIDE ESTATES SUBDIVISION PHASE 2 Phasing Plan	
Scale: 1:1500	Figure 1
Date: AUGUST 2018	