


1220 FAITH DRIVE PLAN VIEW


SCALE: 1/32" = 1'-0"

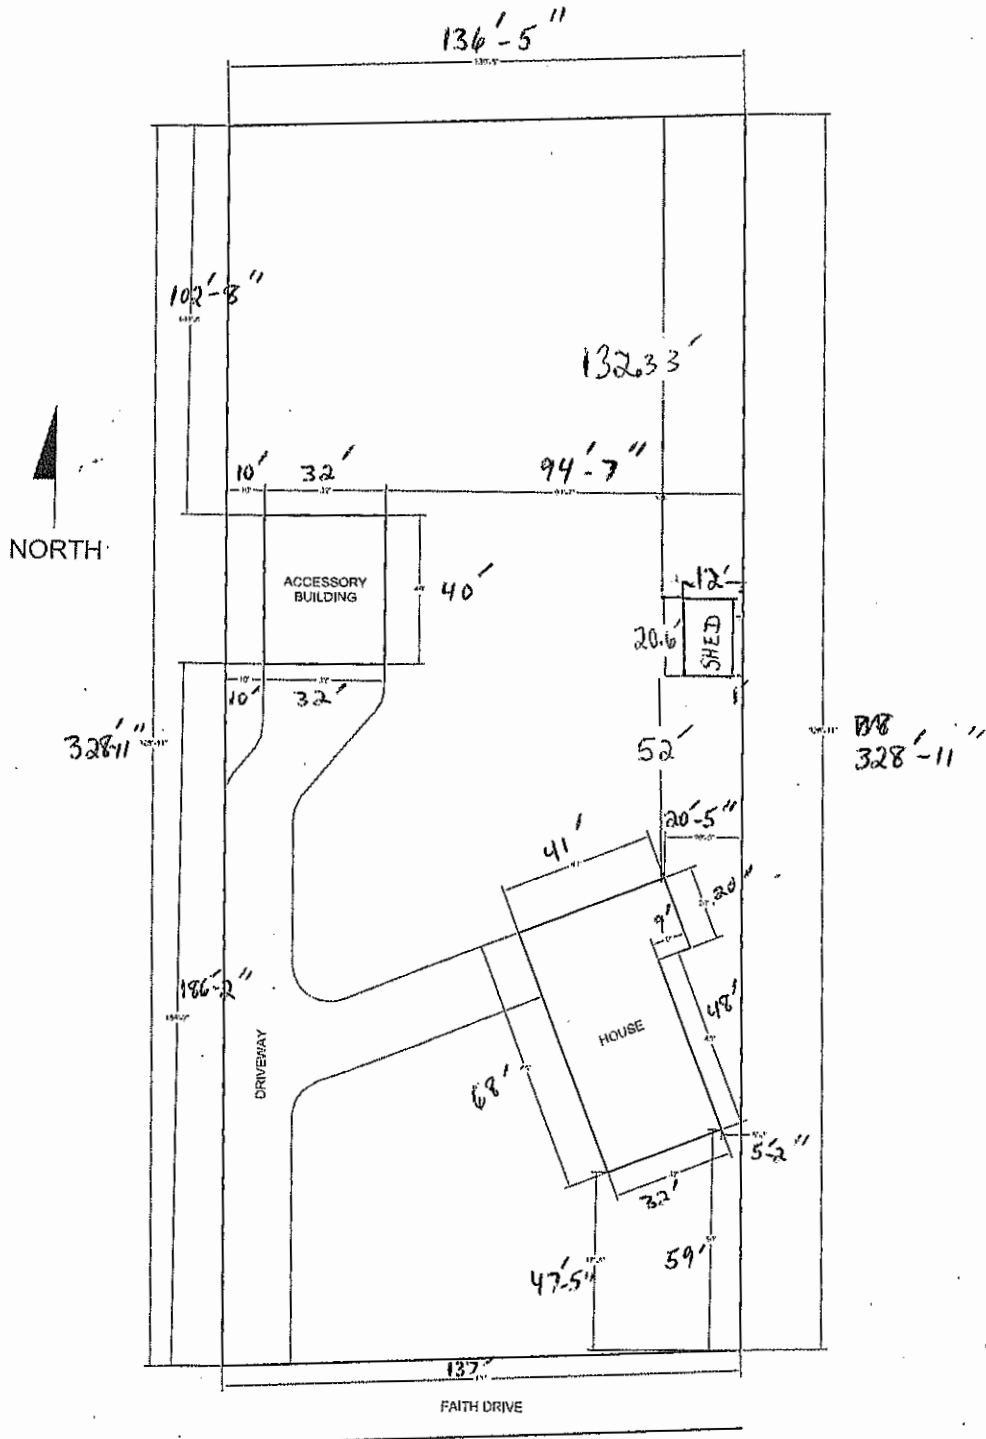


The structure labeled "accessory building" is the proposed building that is the subject of this minor variance application

1220 FAITH DRIVE
ELEVATION VIEWS


SCALE: 1/8" = 1'-0"

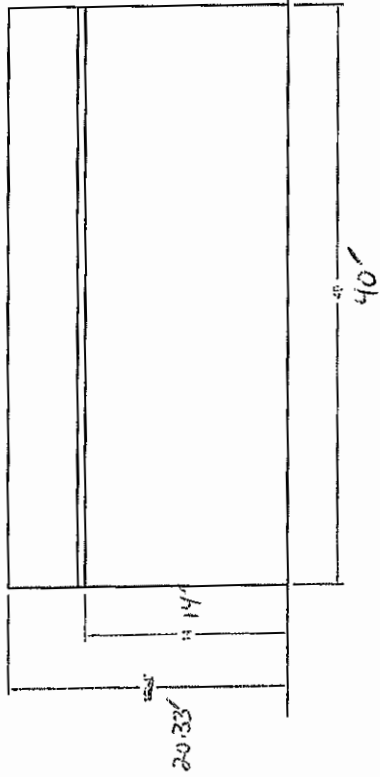


WEST FACING

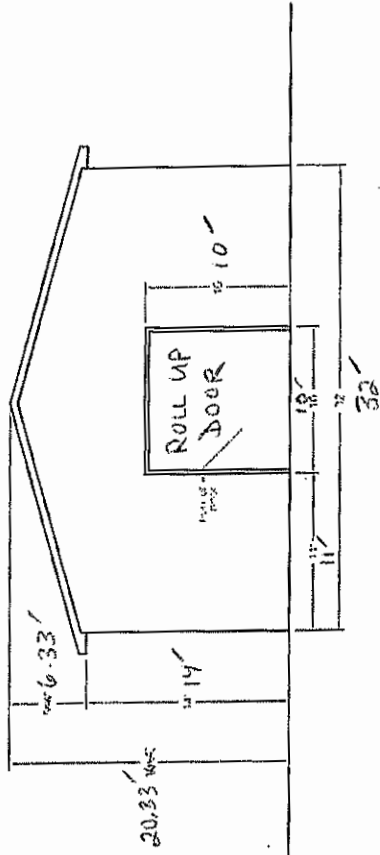

SOUTH FACING

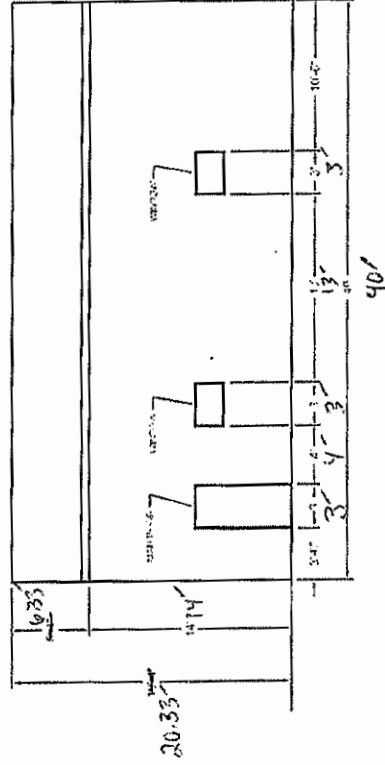

EAST FACING

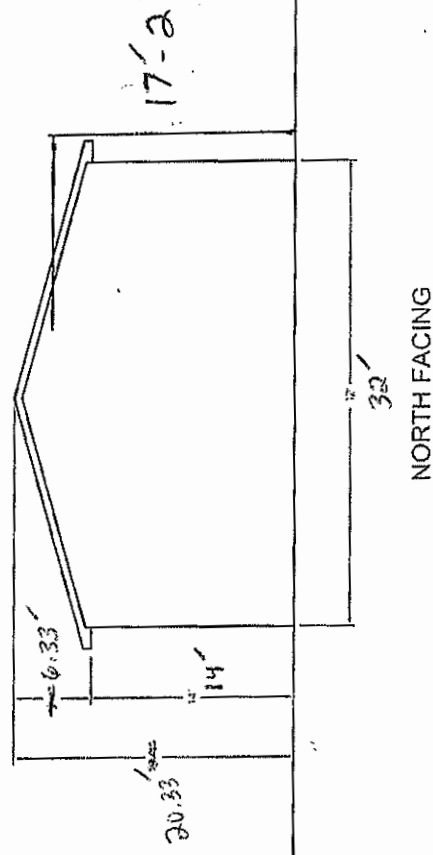

NORTH FACING

ELEVATION VIEWS