


PLAN VIEW



FRONT VIEW

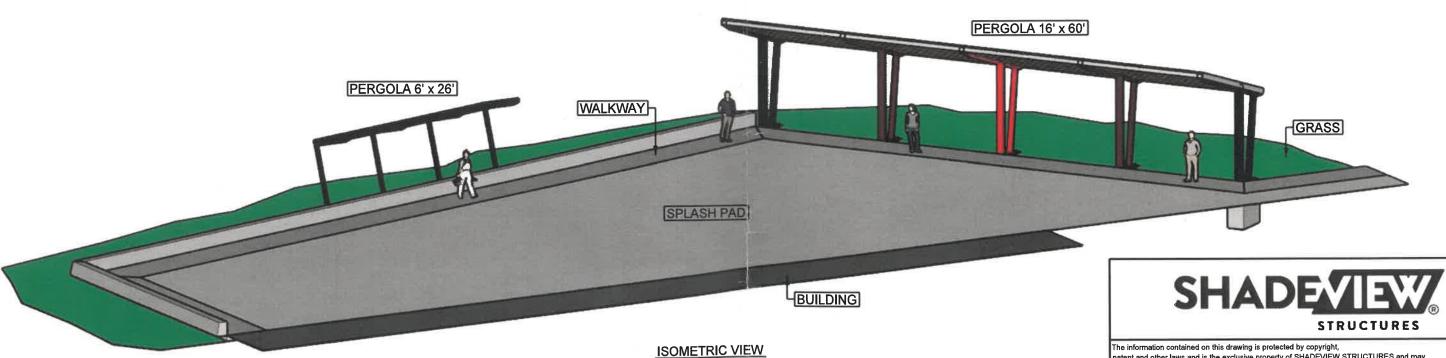

The information contained on this drawing is protected by copyright, patent and other laws and is the exclusive property of SHADEVIEW STRUCTURES and may not be passed on to third parties without written permission from an authorized ShadeView Structures officer.

PROJECT

Atlas-Lakeshore Recreation Centre

LOCATION MODEL#:

DWG. TITLE

REMARKS

3D Rendering

CHECKED BY: BBK GA-04 DATE: 17.04.19 TIME: 11:29:04am Q# 19-1587

