


3194 ST CLAIR RD
LAKESHORE, ON N0R 1N0

SITE-PLAN
SCALE: 1/4"=1'-0"








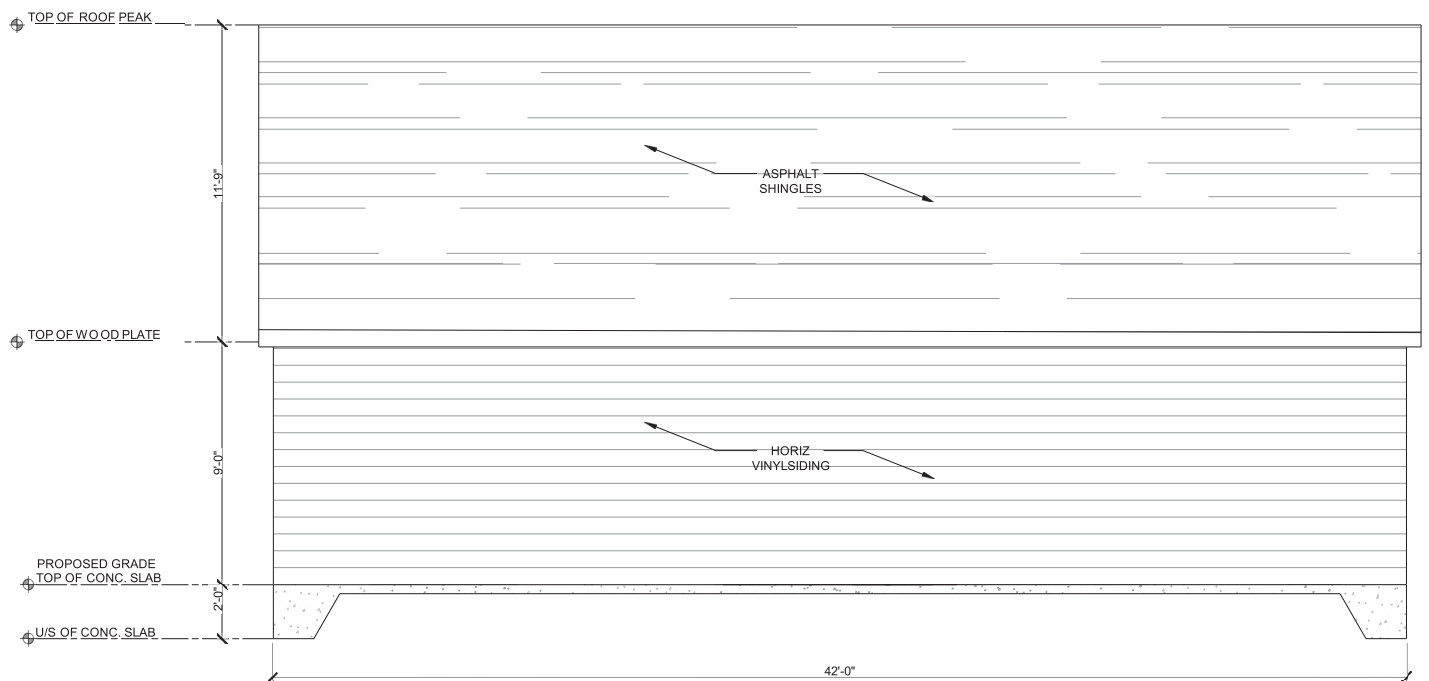

○ EAST SIDE ELEVATION
SCALE: 1/4"=1'-0"

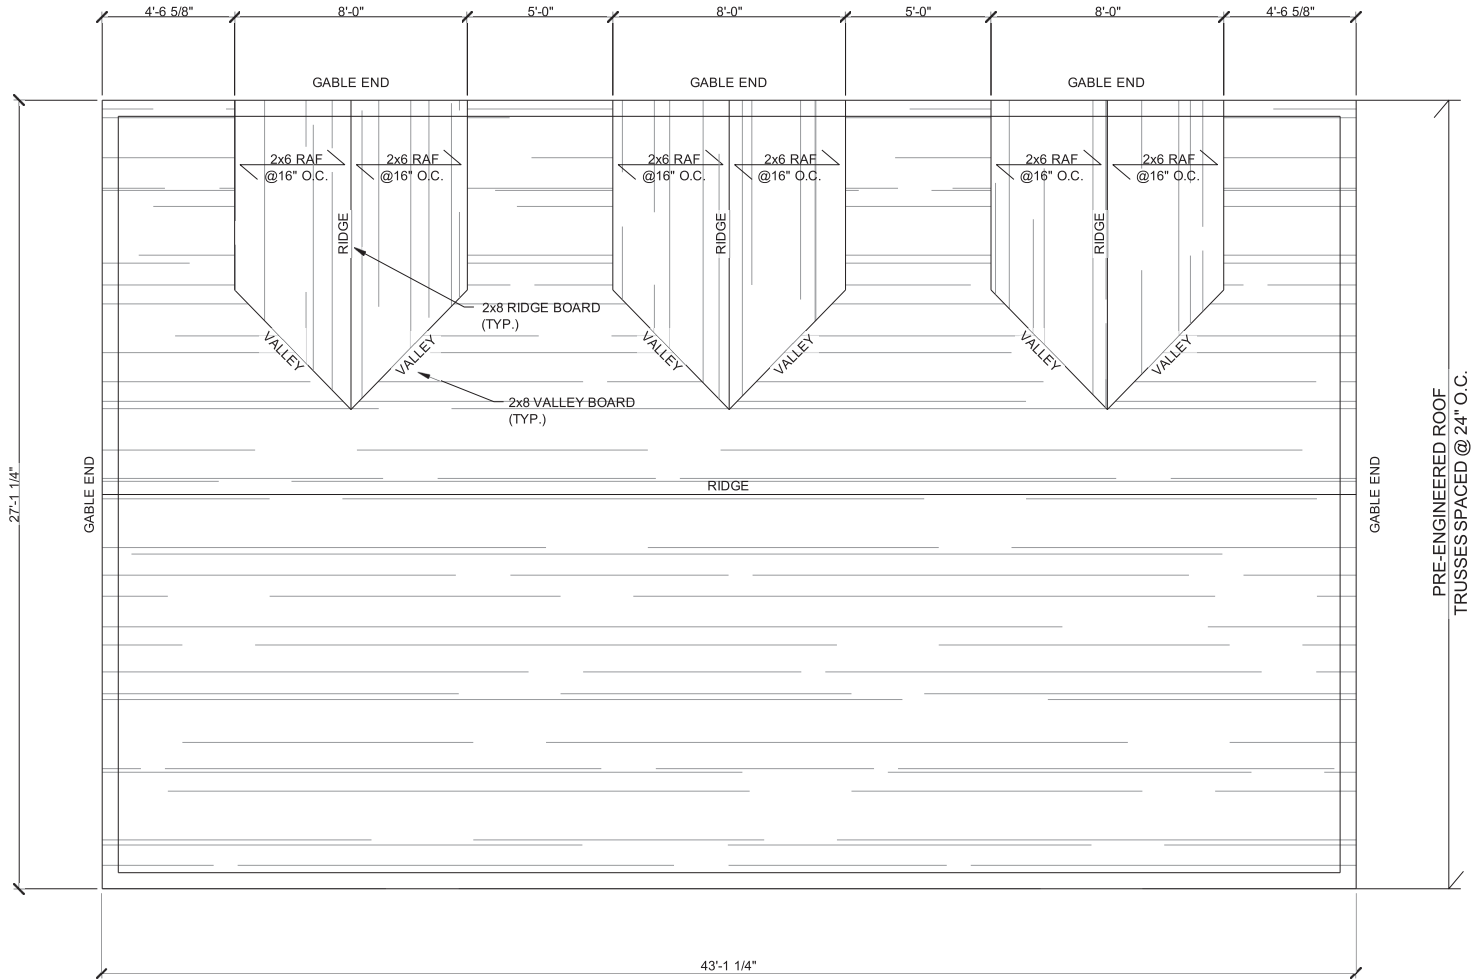

PRE-ENGINEERED ROOF
TRUSSES SPACED @ 24" O.C.

○ ROOF PLAN
SCALE: 1/4"=1'-0"