


Rear Carraige House 3/16" = 1'-0"

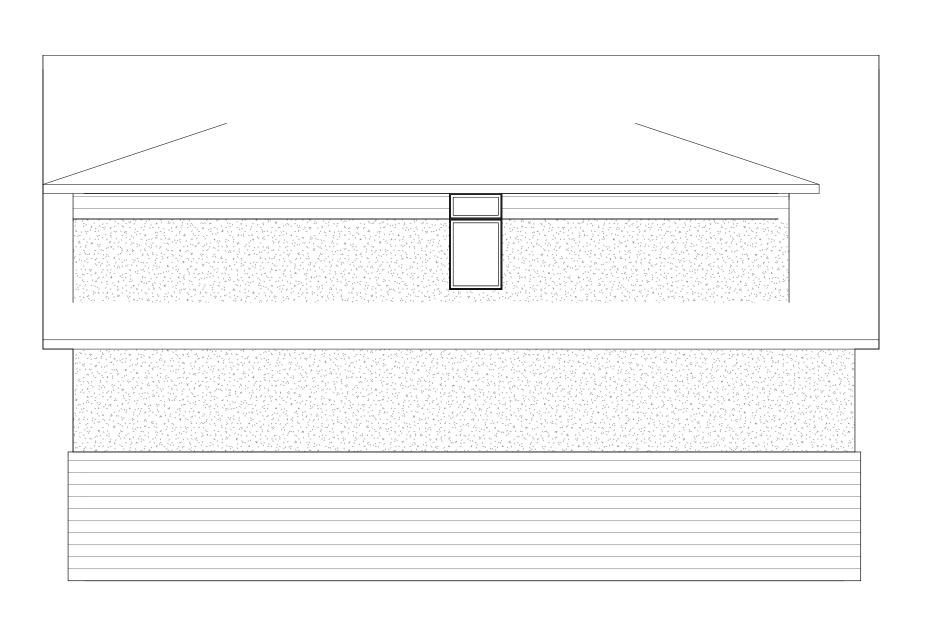

3 West Copy 1 3/16" = 1'-0"



Sergio M. Arch. LEED AP

lo.	Description	Date

Owner

Elevations

Drawn by Checked by	Author Checker
Date	Issue Date
Project number	Project Number

3/16" = 1'-0"