



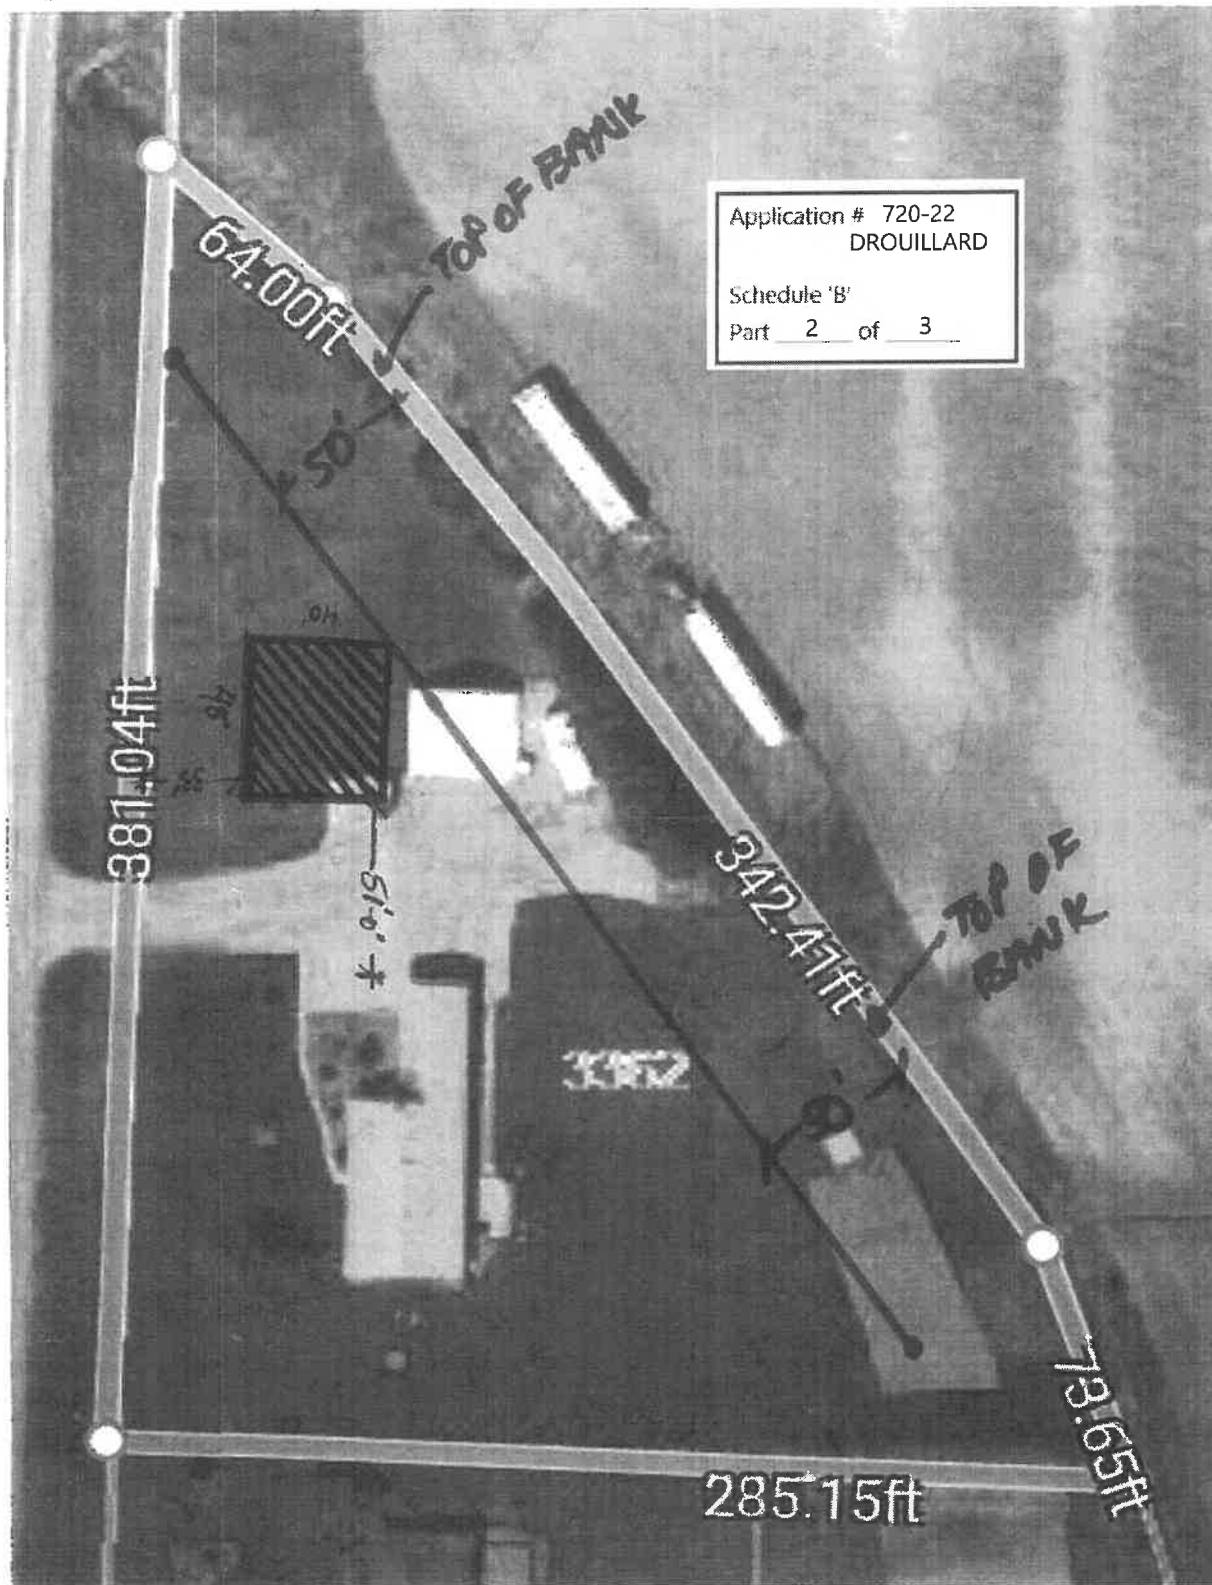


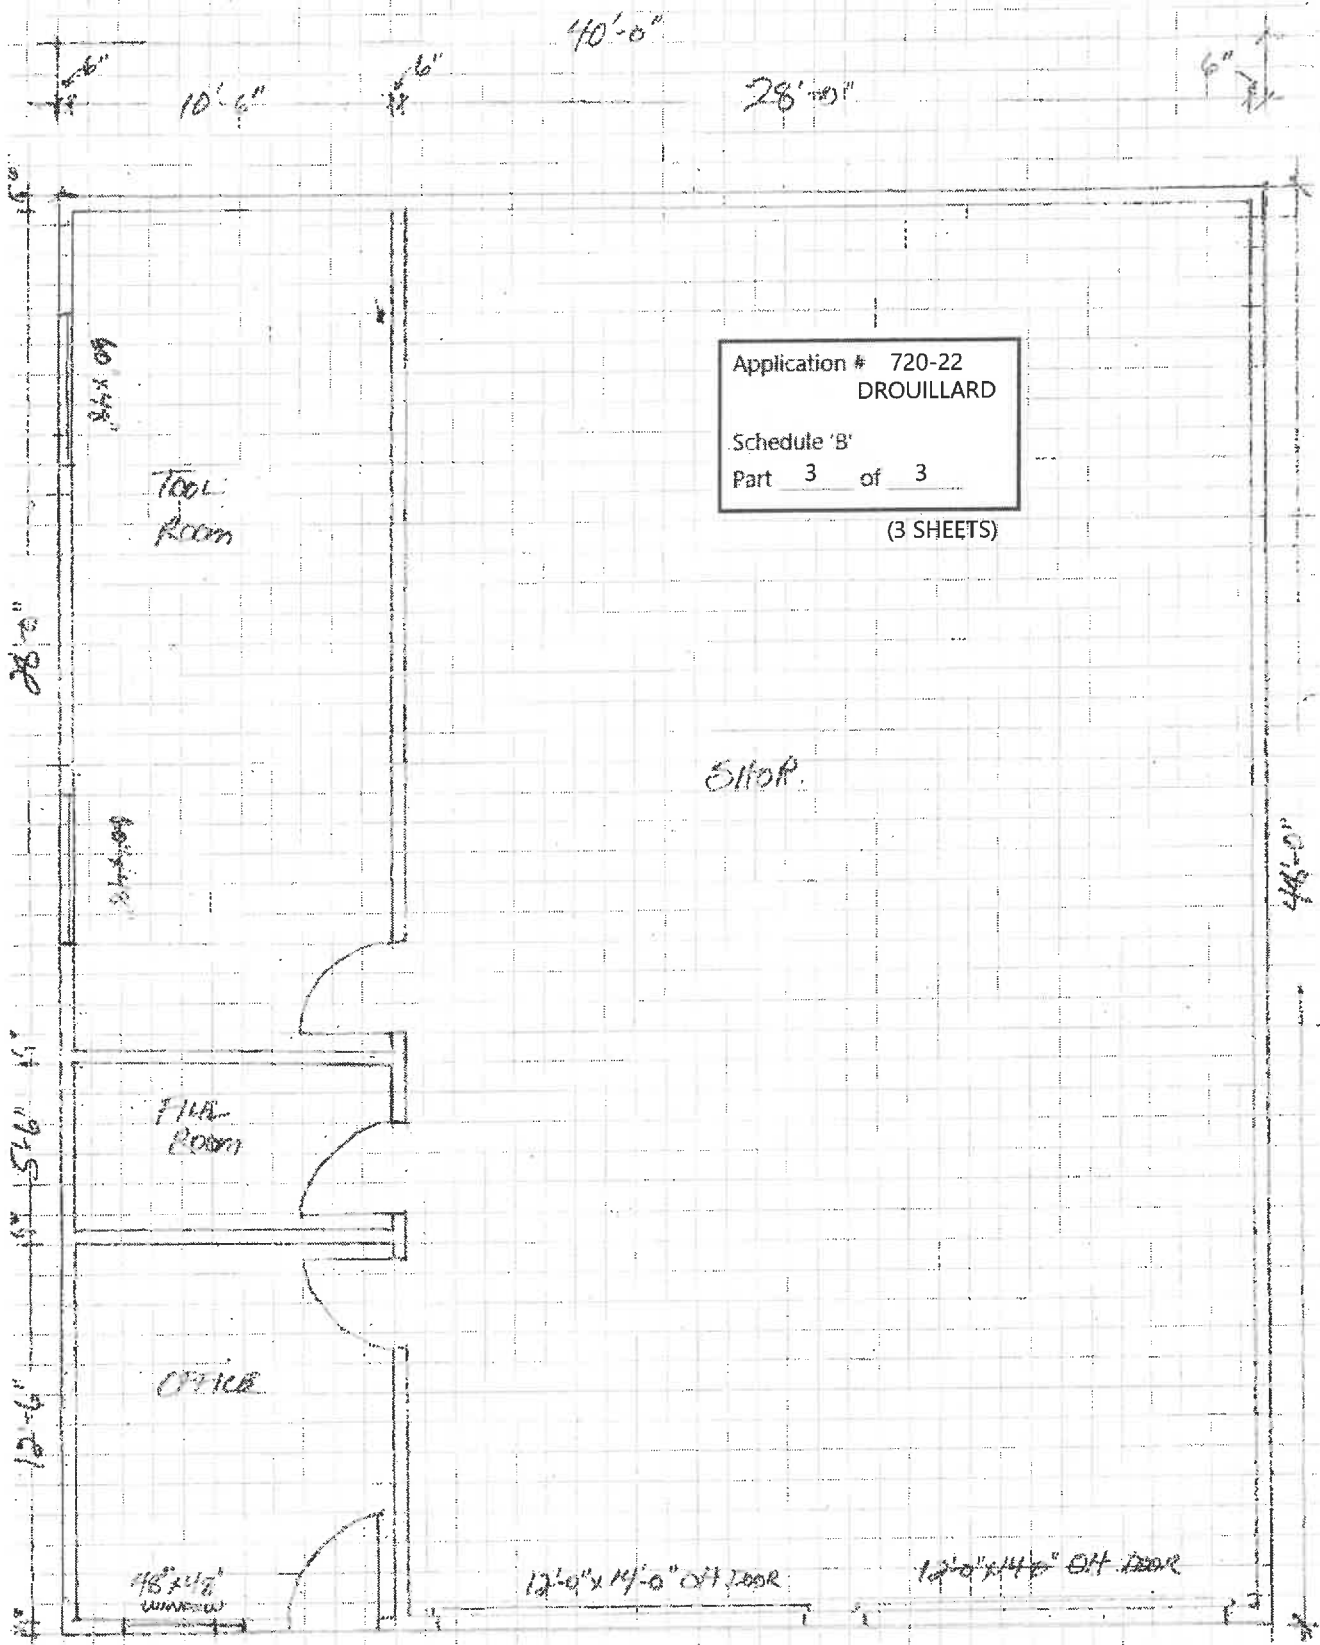


FLOOR PLAN

3362 MINNING RD.

LINE SECTION

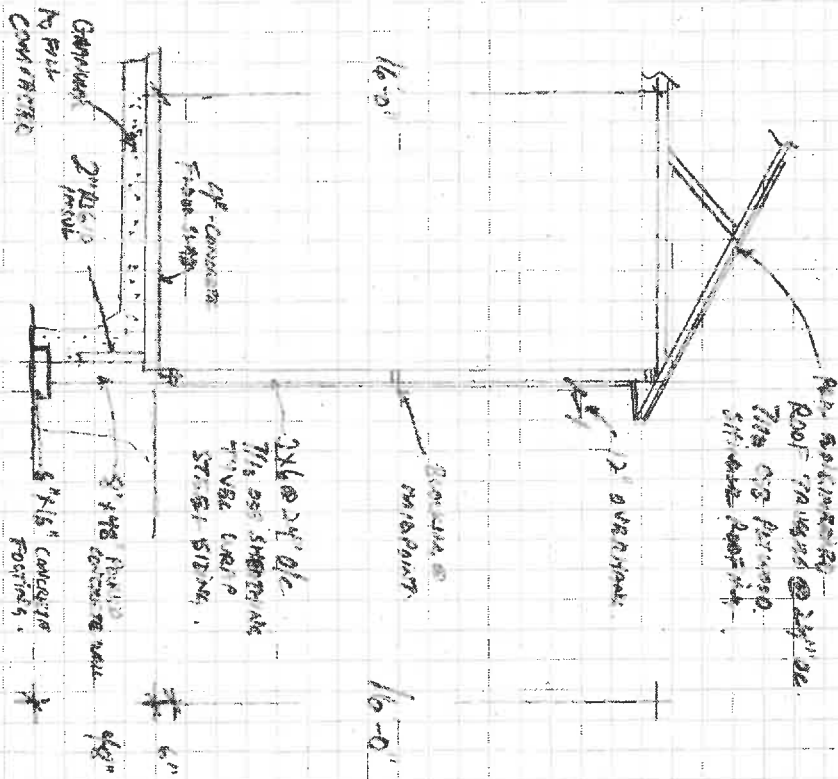


SOUTH ELEVATION

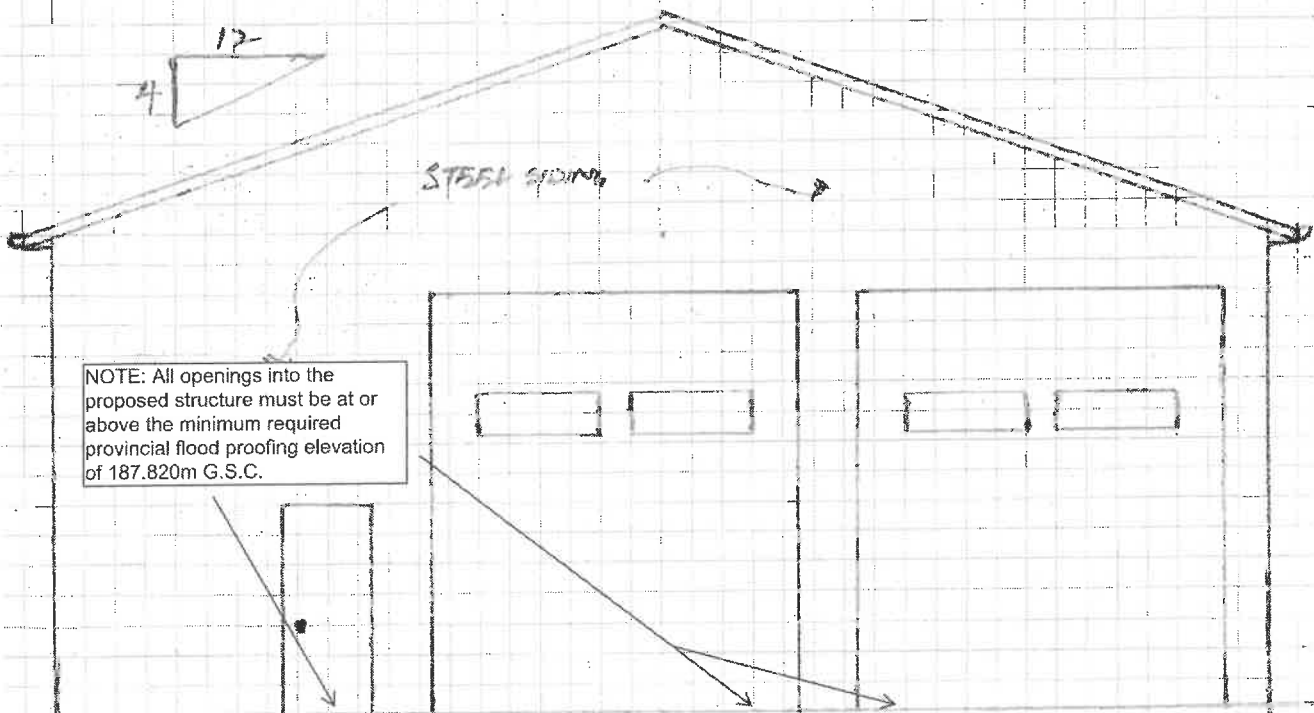


NOTE: All openings into the proposed structure must be at or above the minimum required provincial flood proofing elevation of 187.820m G.S.C.

NORTH ELEVATION

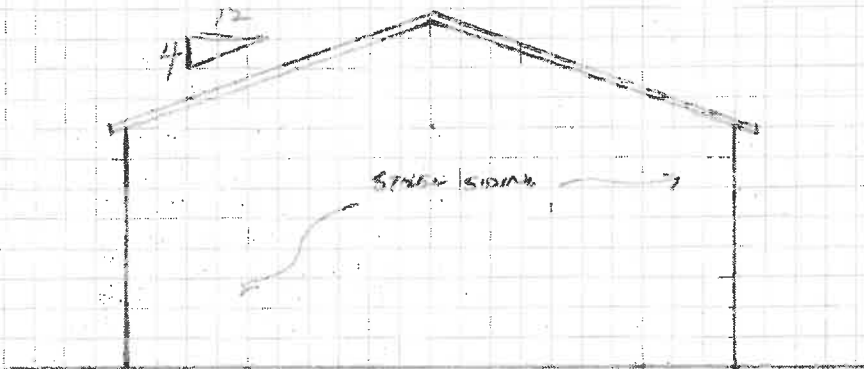

WEST ELEVATION

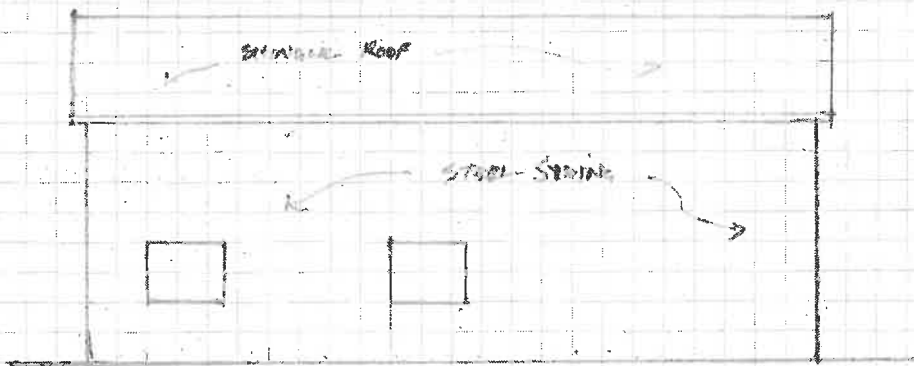

EAST ELEVATION

