



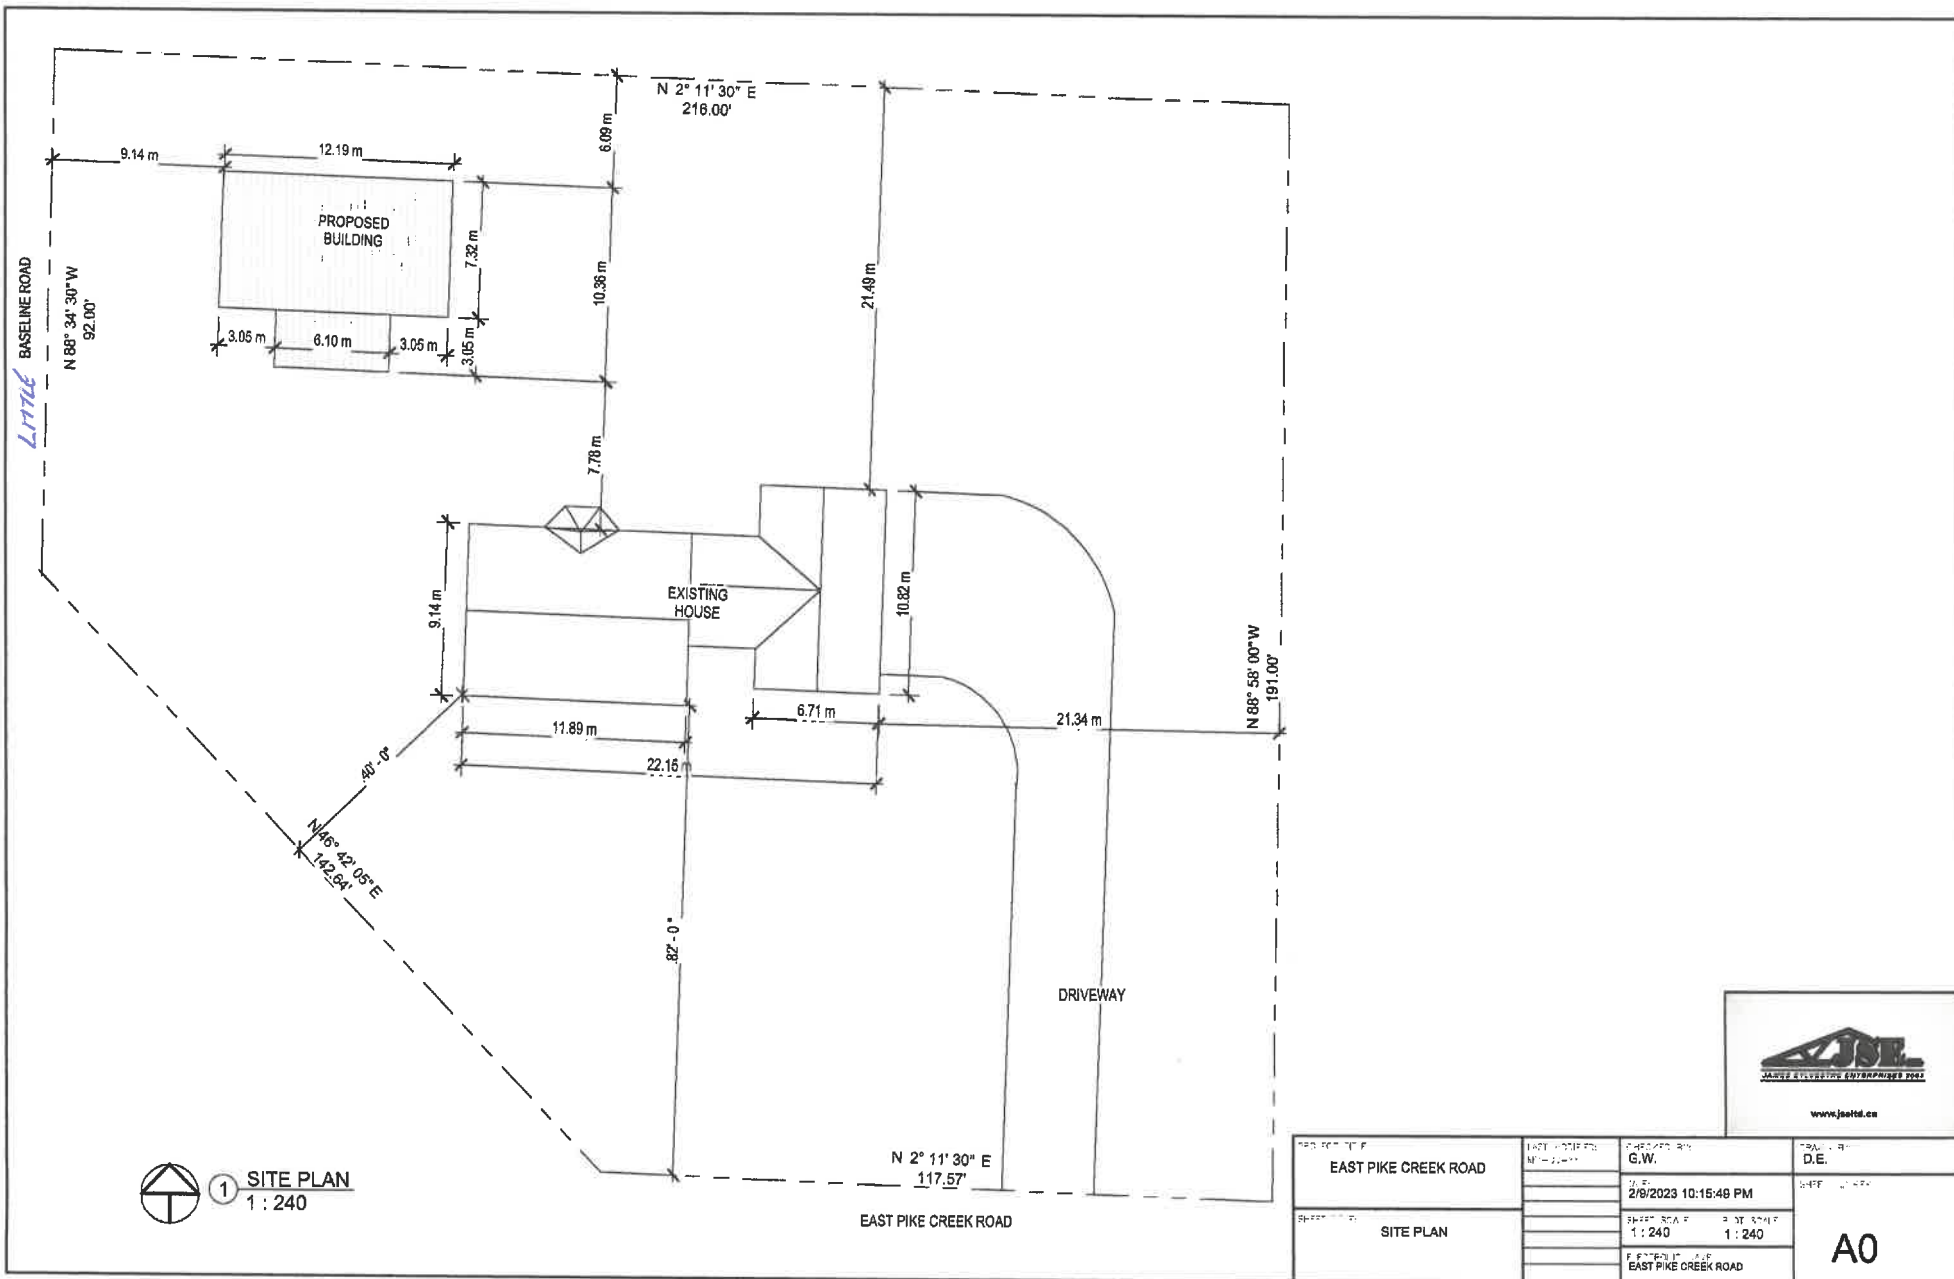

www.jseintl.ca

EAST PIKE CREEK ROAD	DATE: 2/8/2023	G.W.	D.E.
SITE PLAN	1:240	1:240	A0

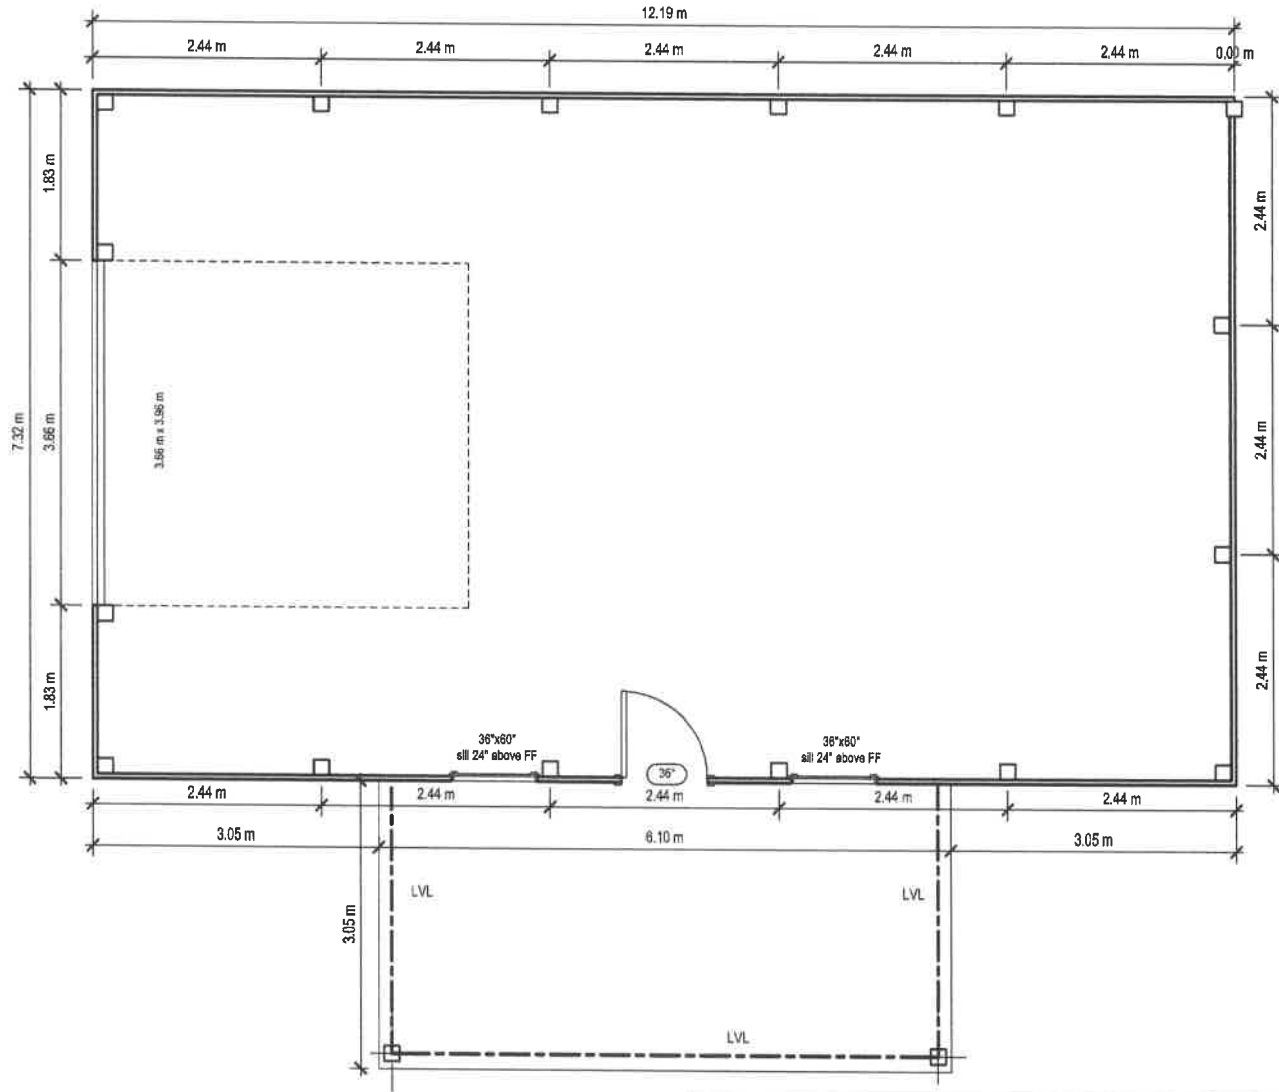


1 FLOOR PLAN
1:48




EAST PIKE CREEK ROAD
FLOOR PLAN

DATE: 2/8/2023	TIME: 10:18:26 PM
SCALE: 1:48	SCALE: 1:48
EAST PIKE CREEK ROAD	


D.E.
A1

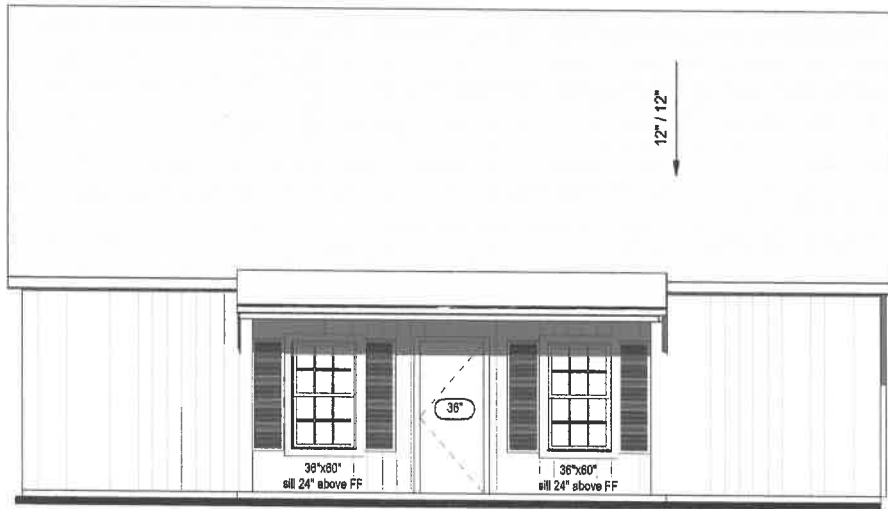


④ FRONT ELEVATION
1 : 64

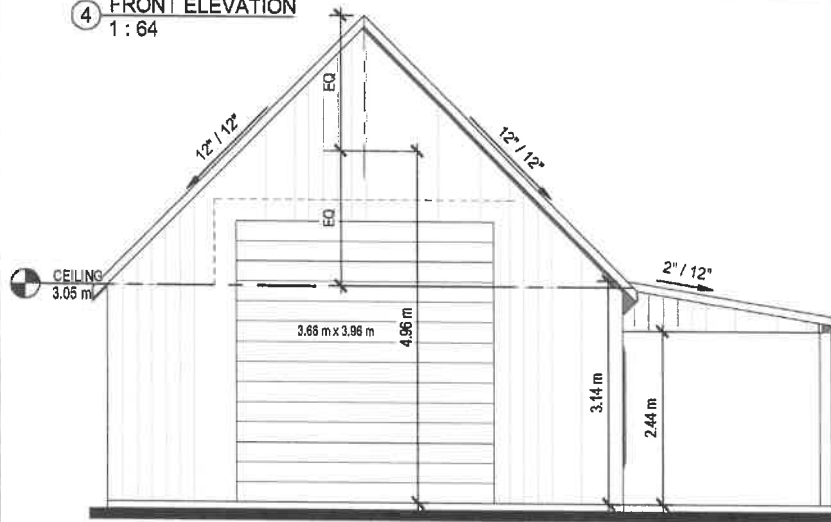

① LEFT ELEVATION
1 : 64

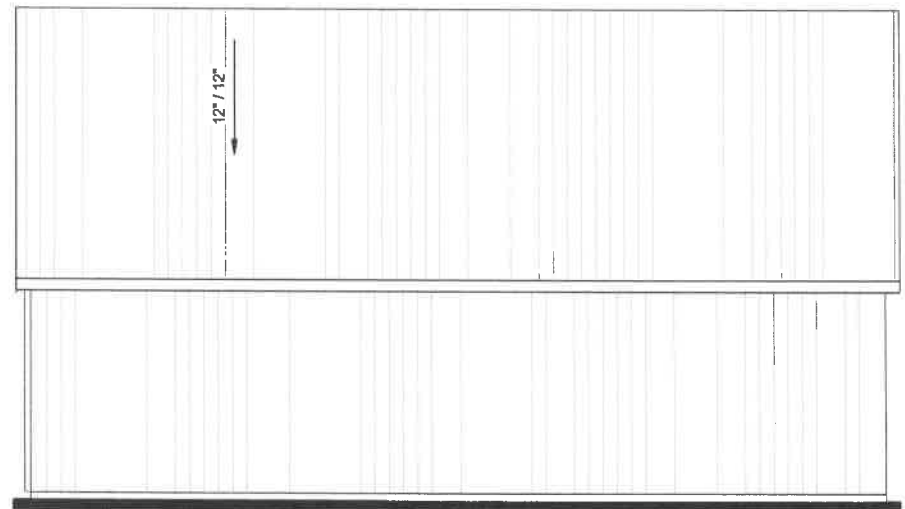

② REAR ELEVATION
1 : 64

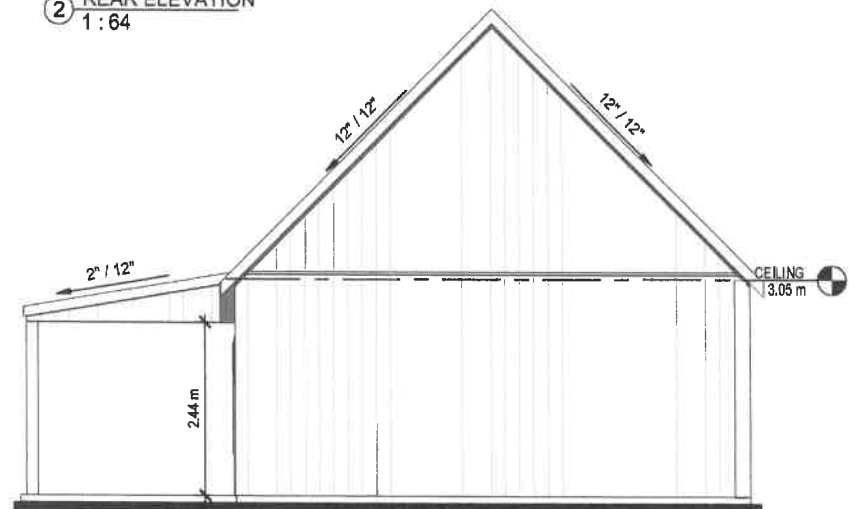

③ RIGHT ELEVATION
1 : 64

 www.jseid.ca	PROJECT TITLE: EAST PIKE CREEK ROAD		DATE PREPARED: 2/9/2023	DESIGNED BY: G.W.	TITLE: A2
	SHEET TITLE: ELEVATIONS		DATE: 2/9/2023 10:17:18 PM		SCALE: 1:64
			SHEET SCALE: 1:64		
			PROJECT LOCATION: EAST PIKE CREEK ROAD		