



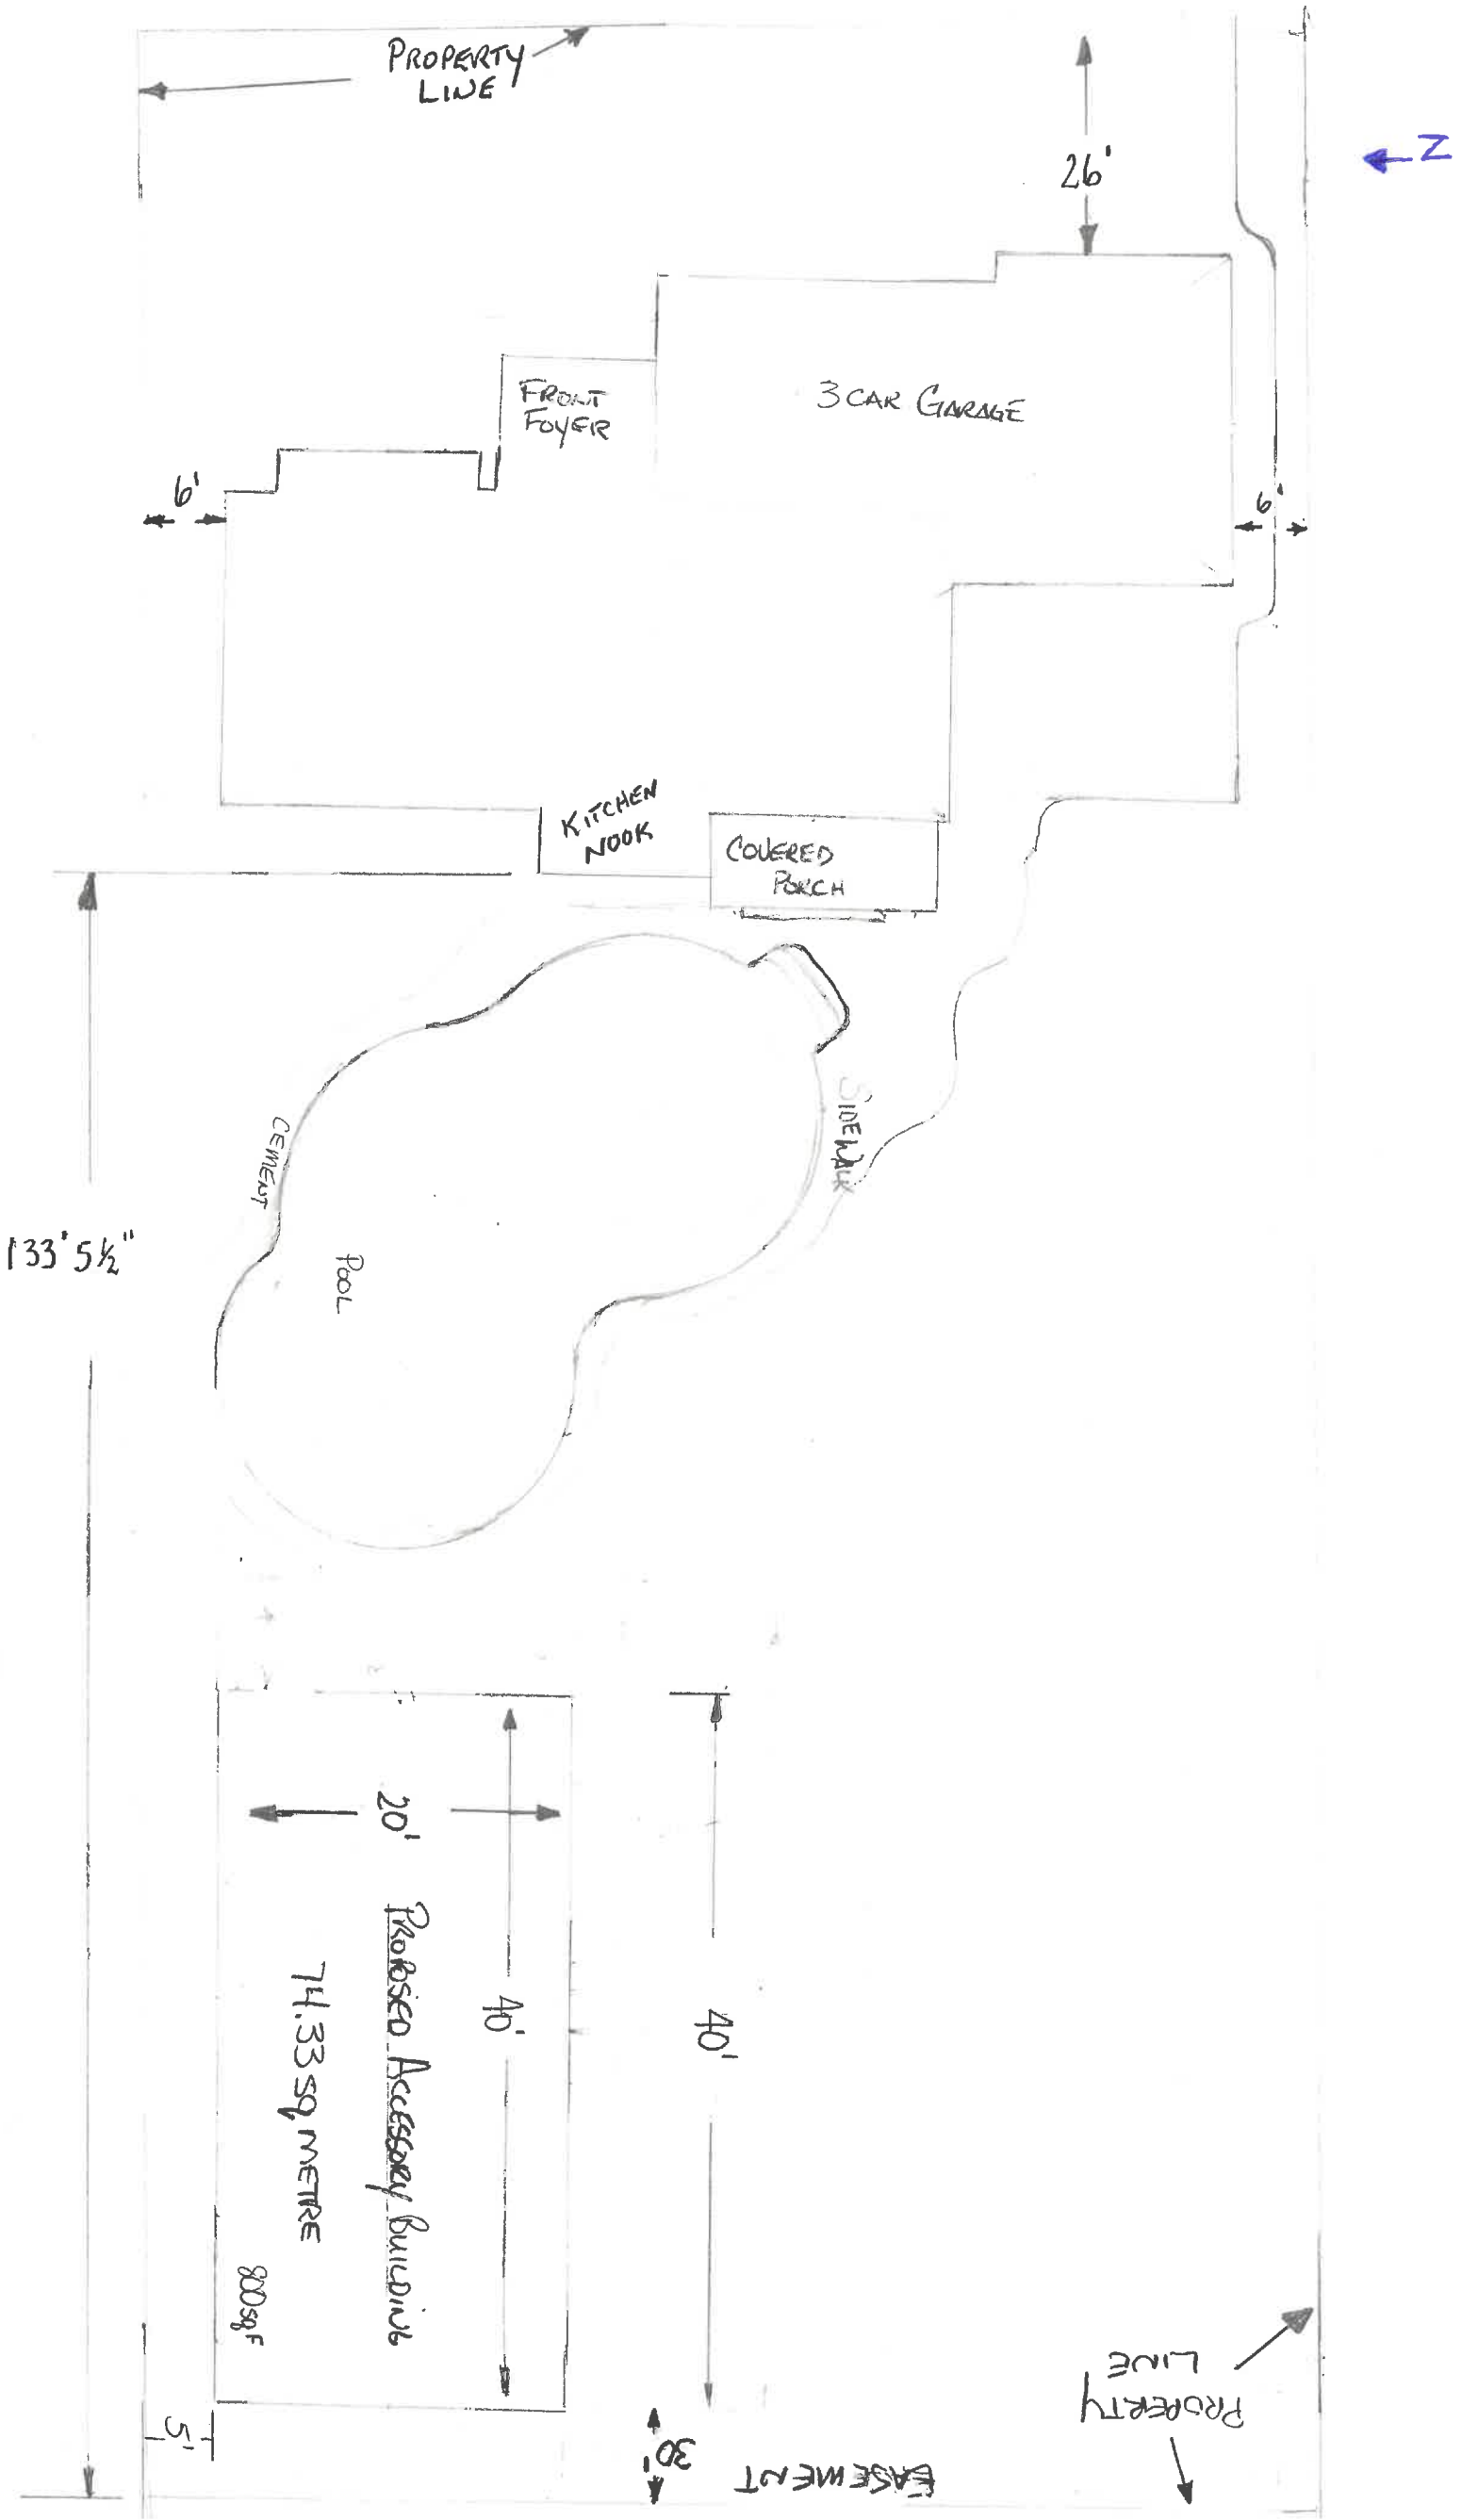

NOT TO SCALE

WOODWORKING SHOP/CABANA

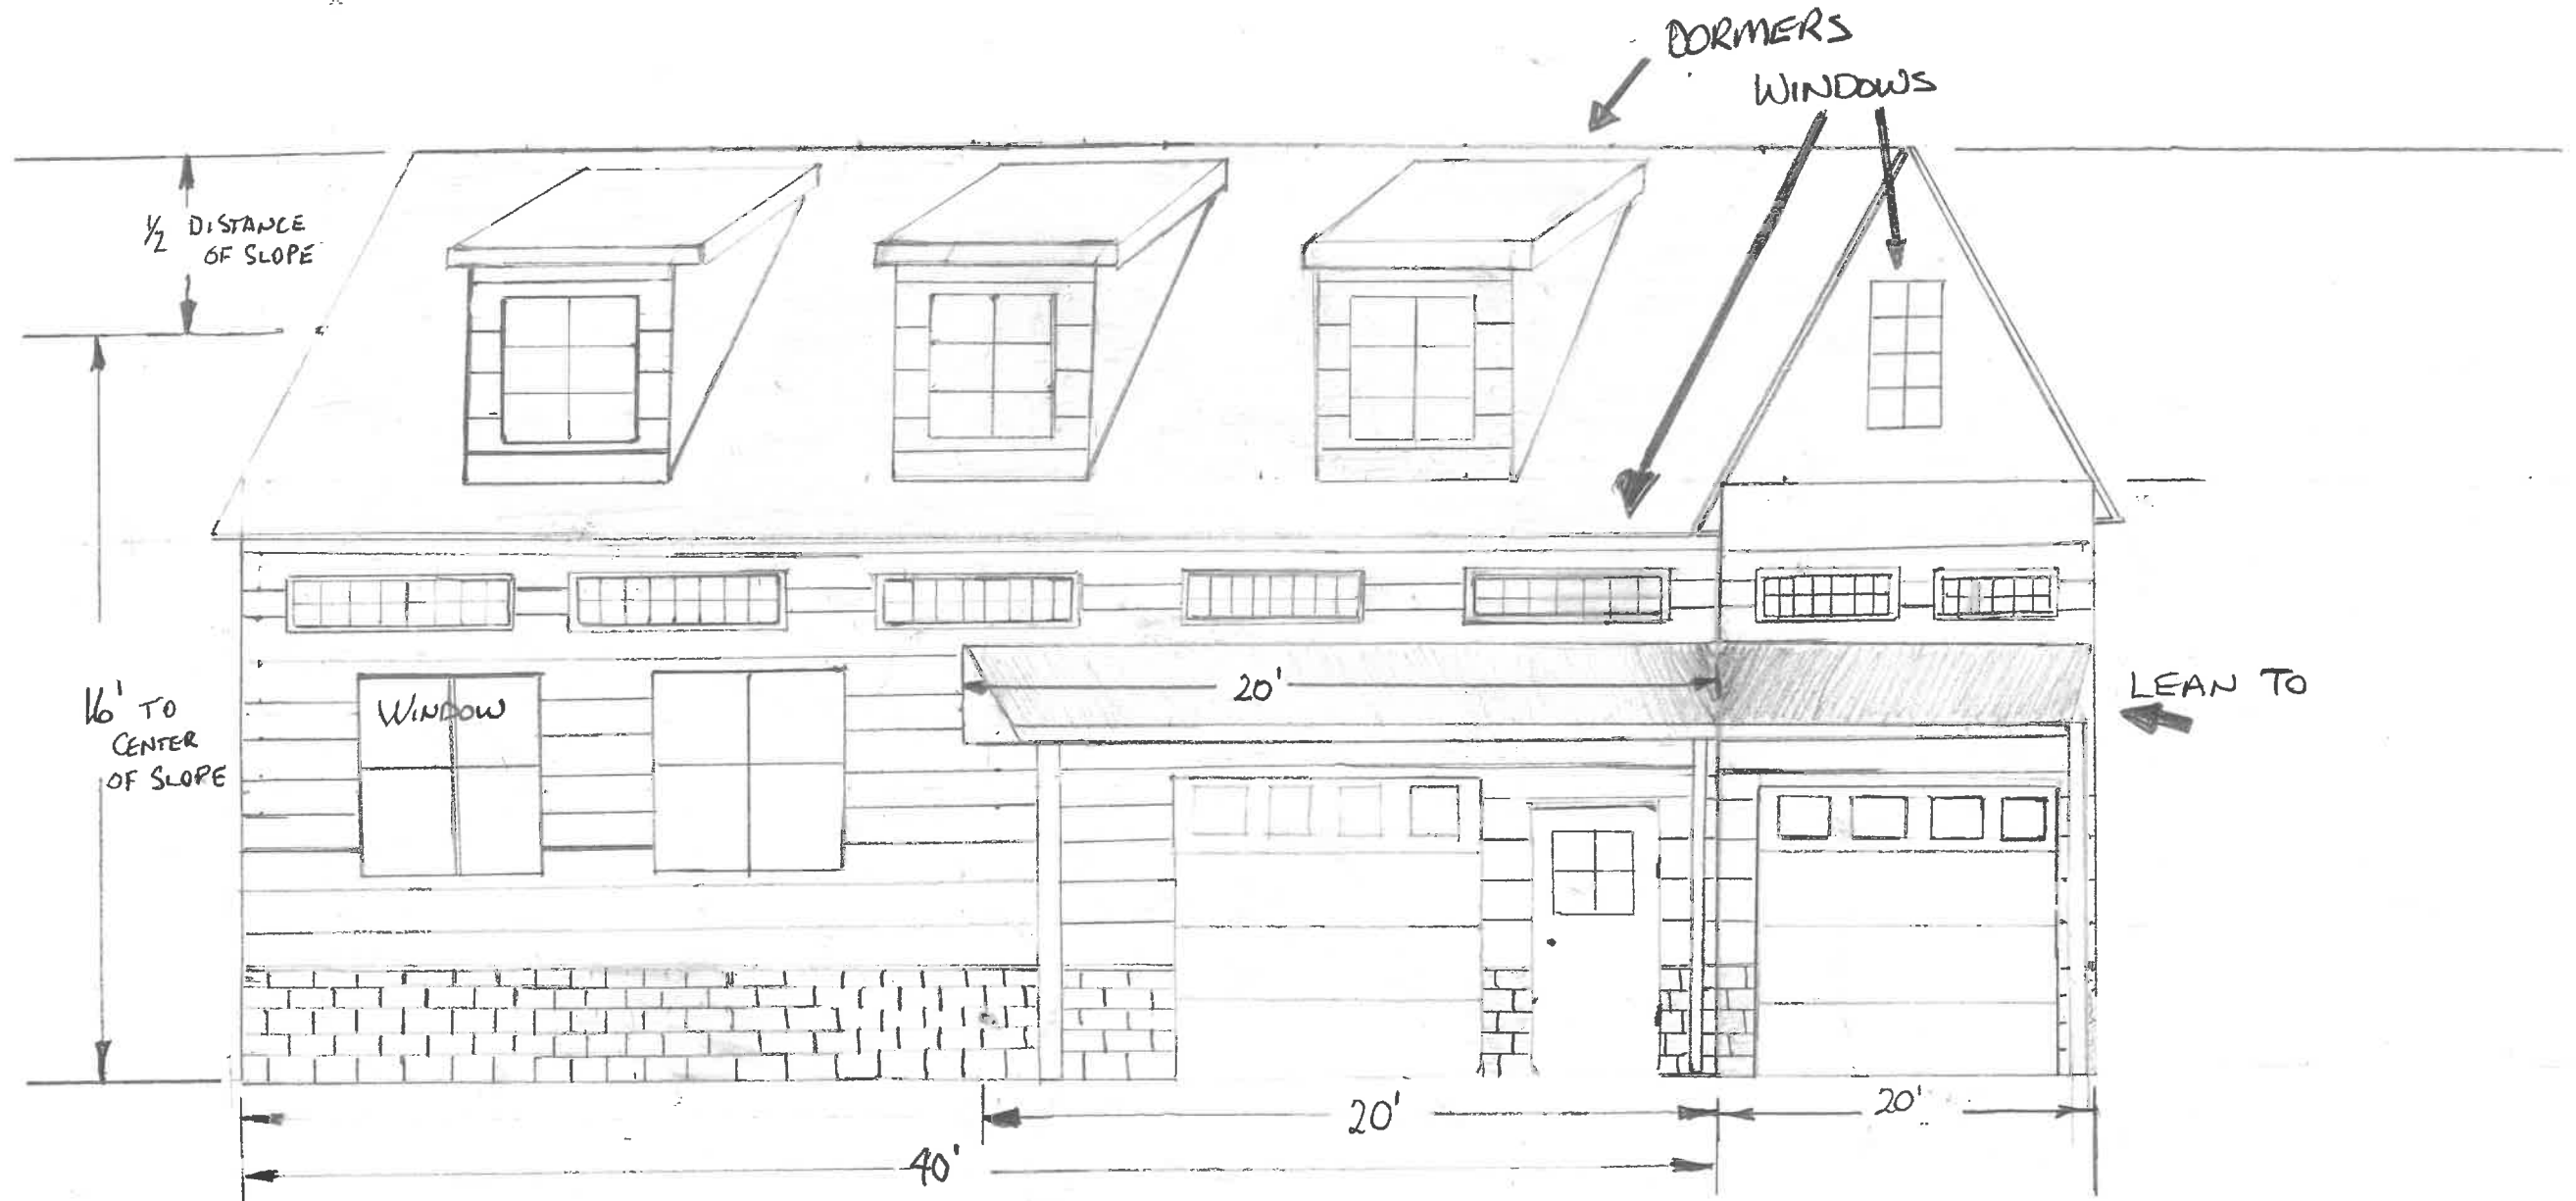


10' x 20'


15/12

16' TO CENTRE OF
SLOPE TO GRADE

GRADE

10'

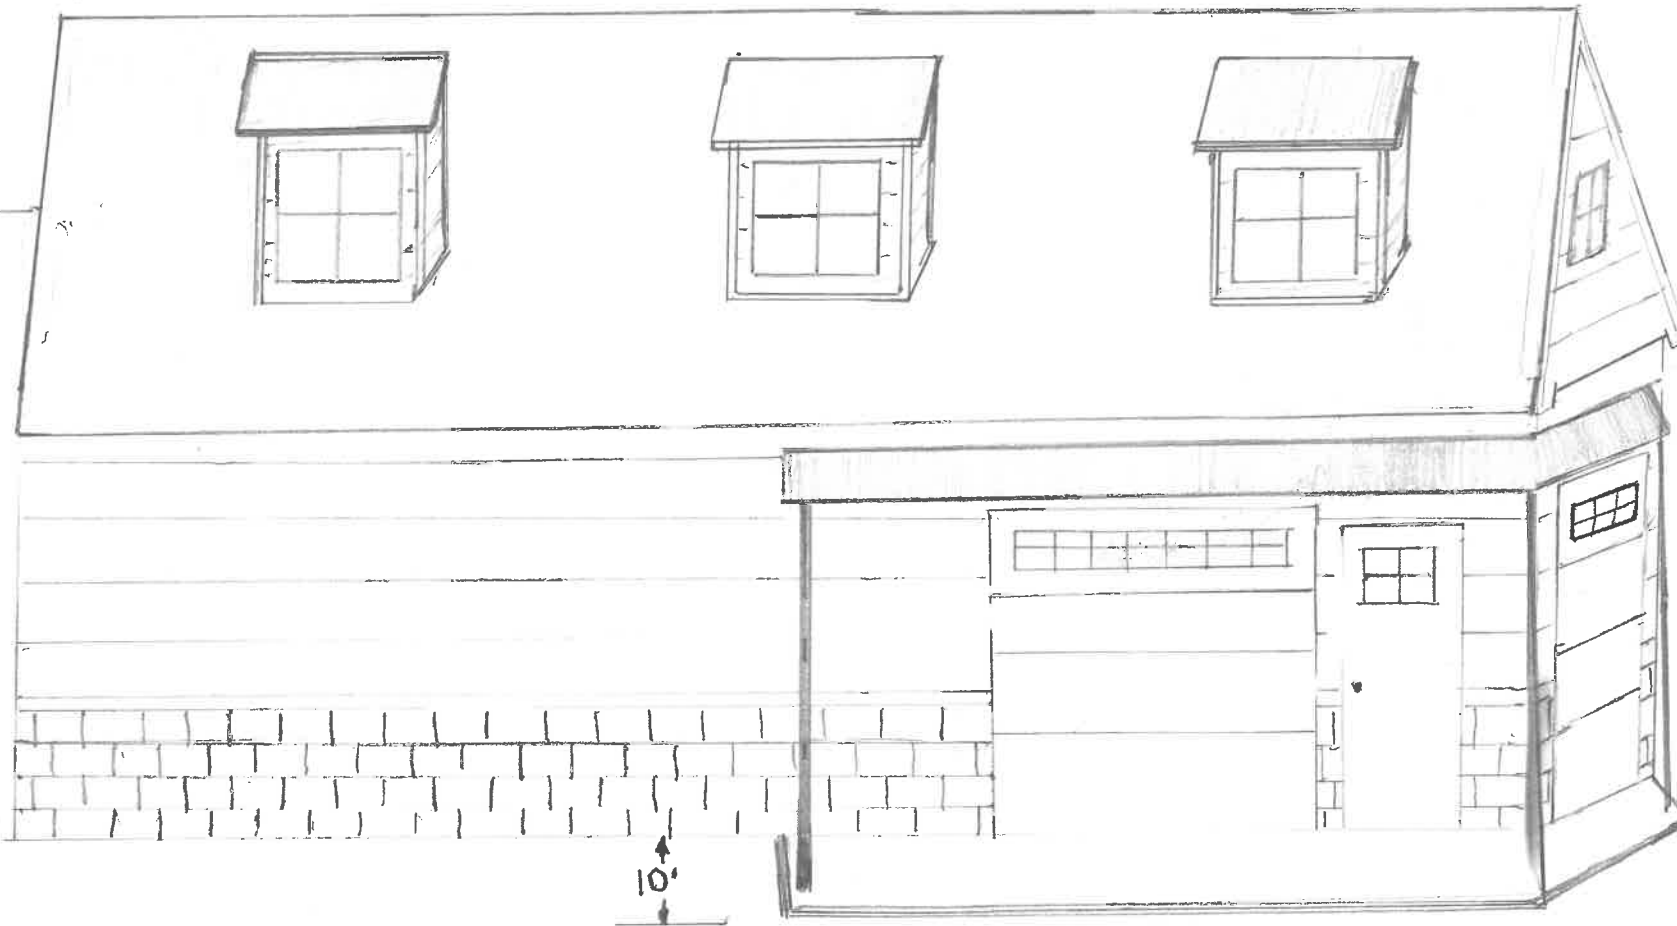

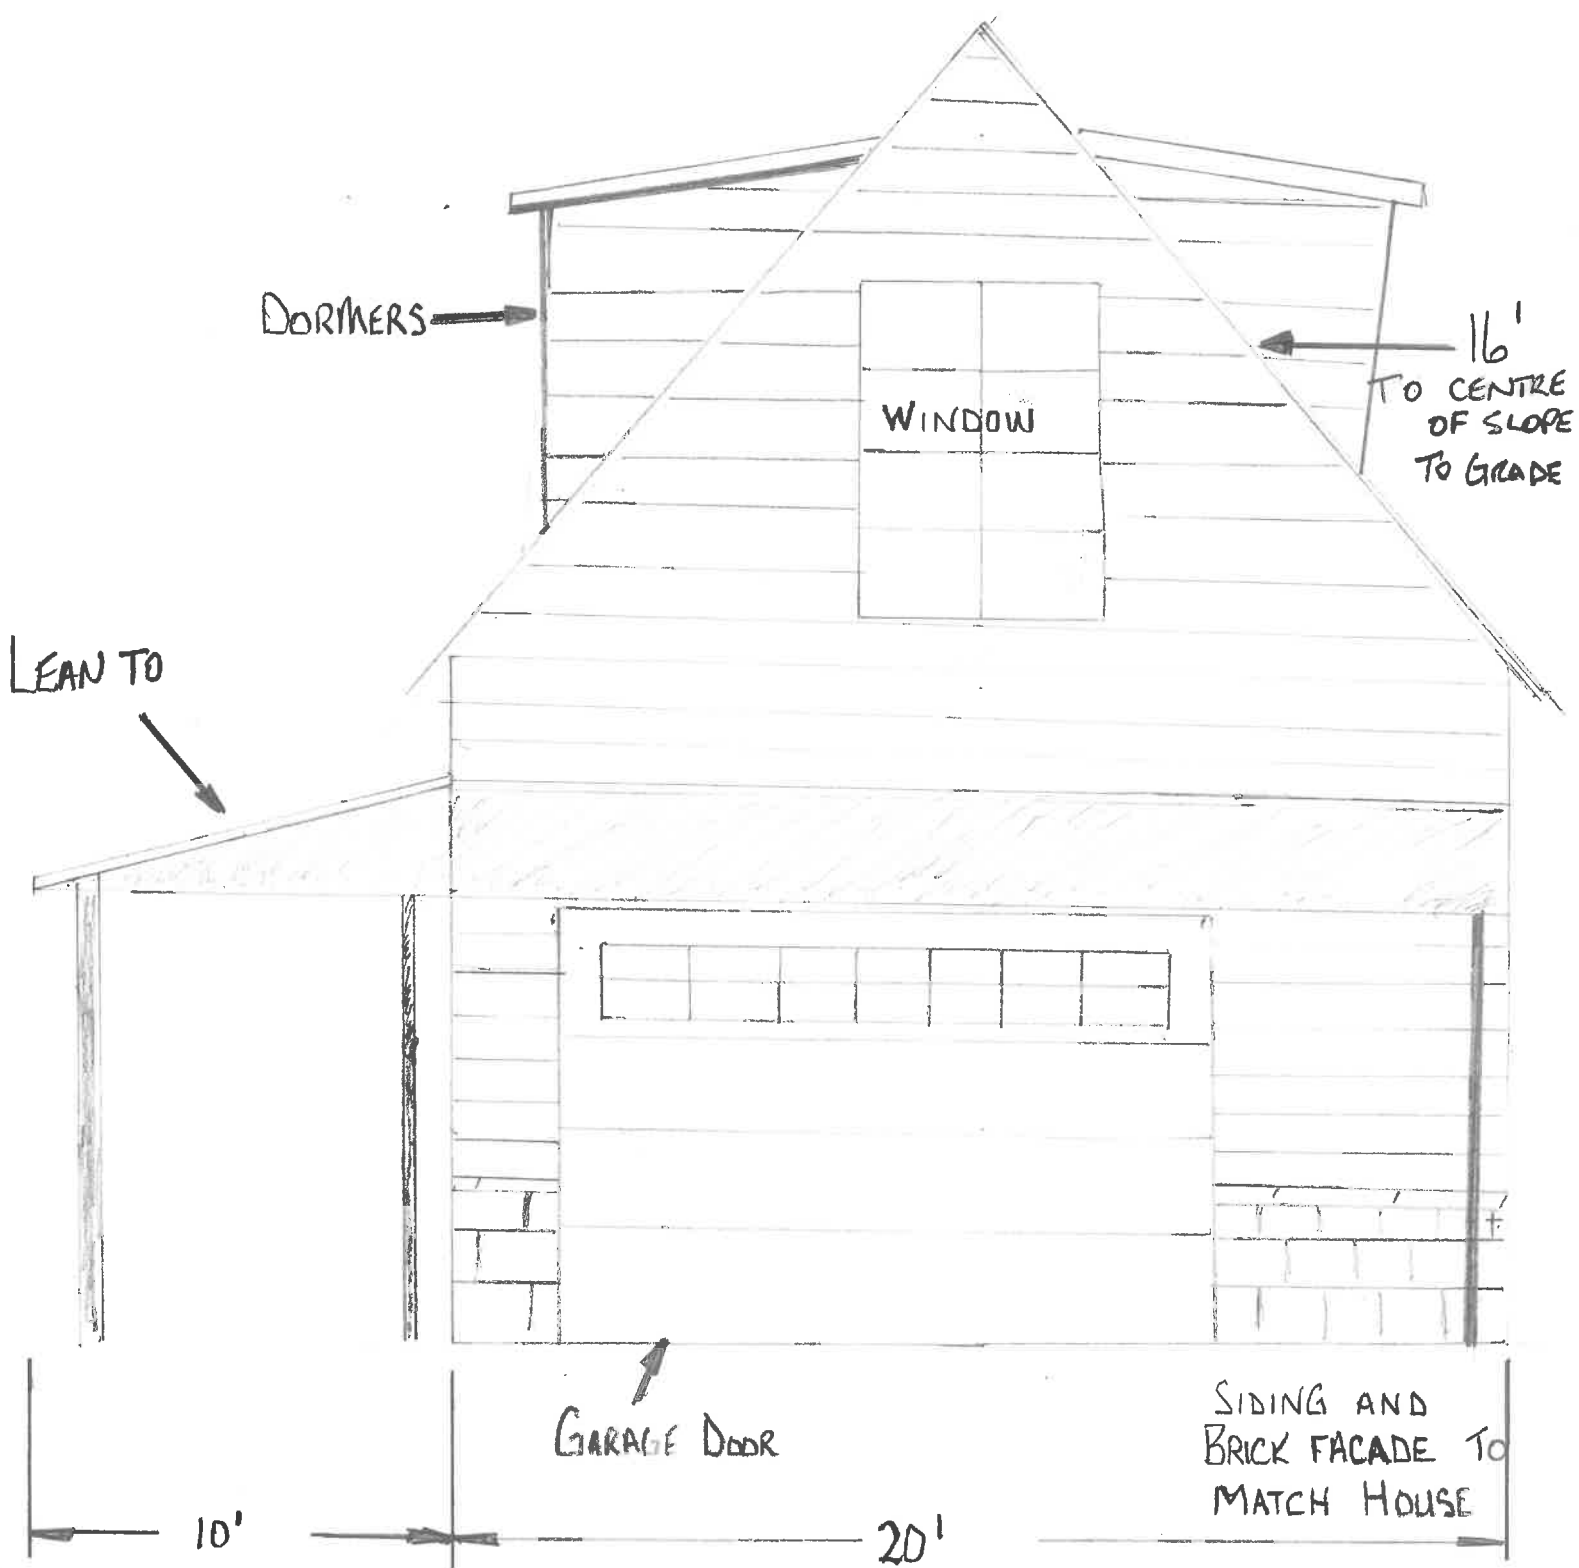

TOP VIEW

