


903 WEST BELLE RIVER ROAD
BELLE RIVER, ON N0R 1A0
CANADA

[illegible]


A-000

TITLE SHEET

COVERAGE CALCULATIONS	
•	LOT FRONTAGE = 380'-1" [115.85]
•	LOT AREA = 246,002 sq.ft. [5.65ac]
•	AREA OF EXISTING POLE BARN TO REMAIN = 5,955 sq.ft [553.24 sq.m]
•	AREA OF DWELLING TO BE DEMOLISHED = 2,543 sq.ft. [236.25 sq.m]
•	EXISTING LOT COVERAGE = 8,498 sq.ft. [789.4 sq.m.]
•	AREA OF NEW DWELLING = 4,526 sq.ft [420.48 sq.m]
•	AREA OF NEW COVERED REAR DECK = 516 sq.ft. [47.94 sq.m]
•	AREA OF NEW COVERED PORCH = 123 sq.ft. [11.43 sq.m.]
•	NEW LOT COVERAGE = 11,120 sq.ft [1033.08 sq.m]

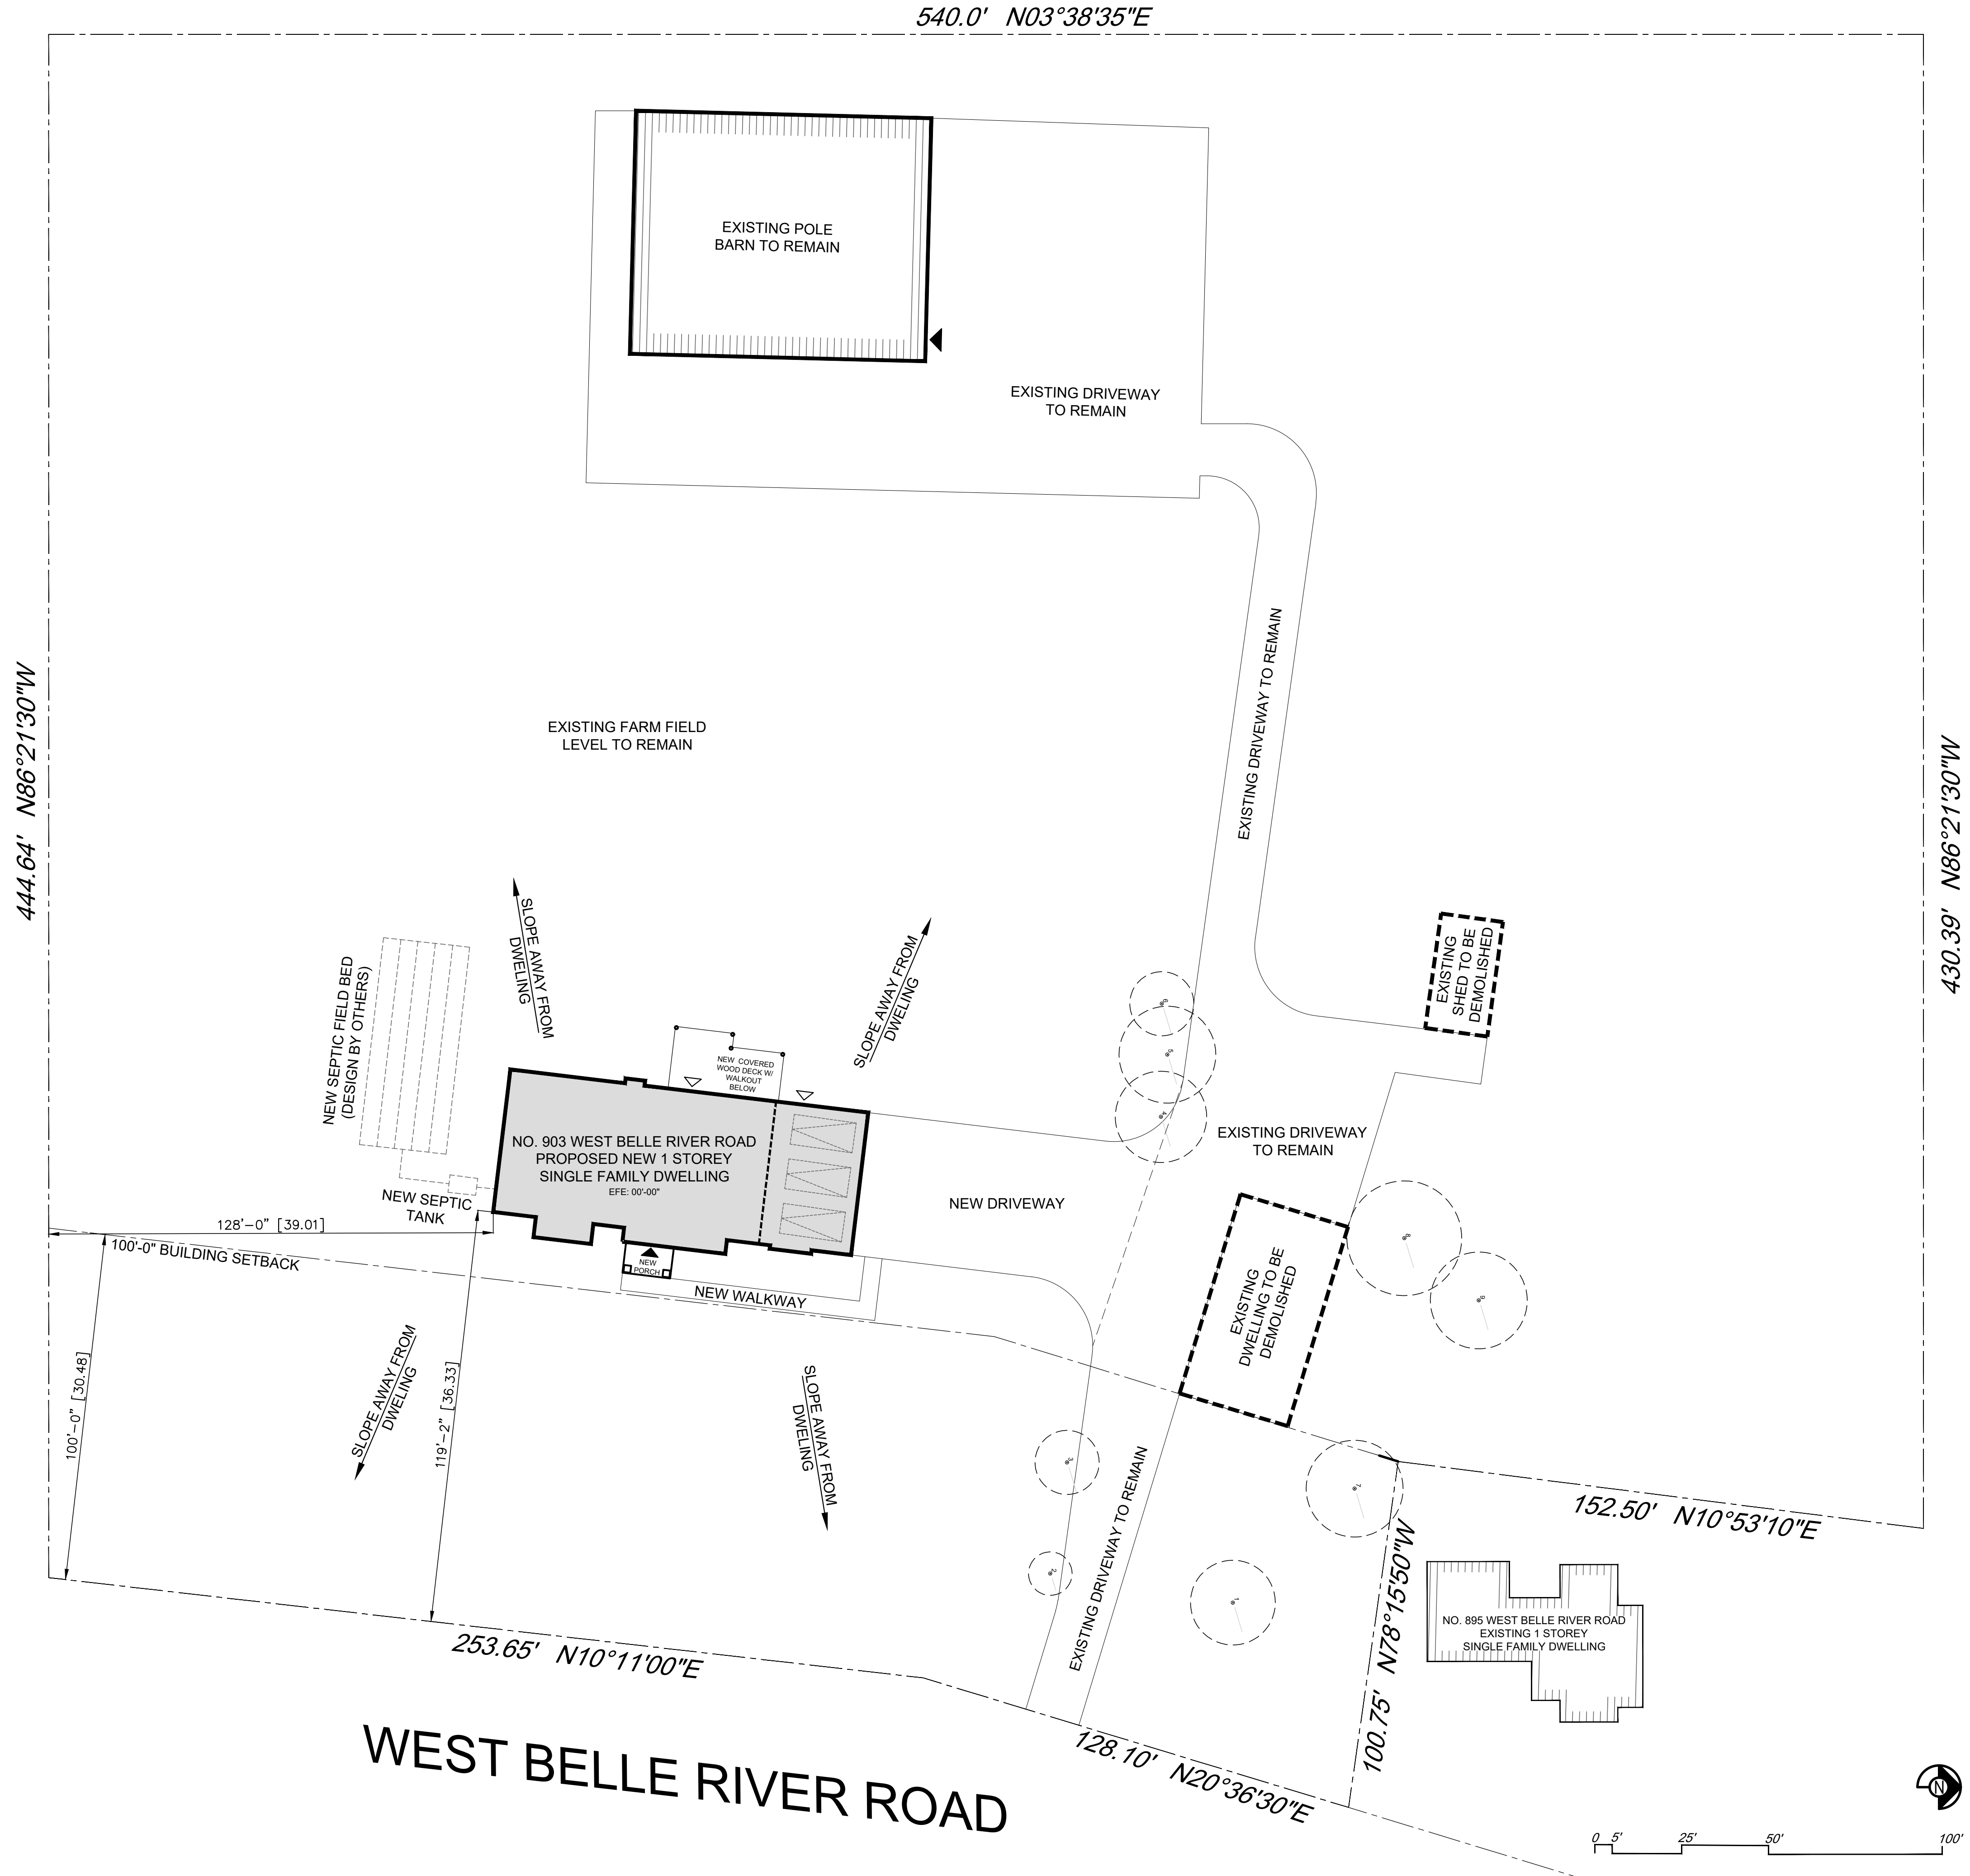

REVISIONS:	
ISSUE DATE:	
DRAWN BY:	
PANDA PROJECT #:	
ARCH PROJECT #:	

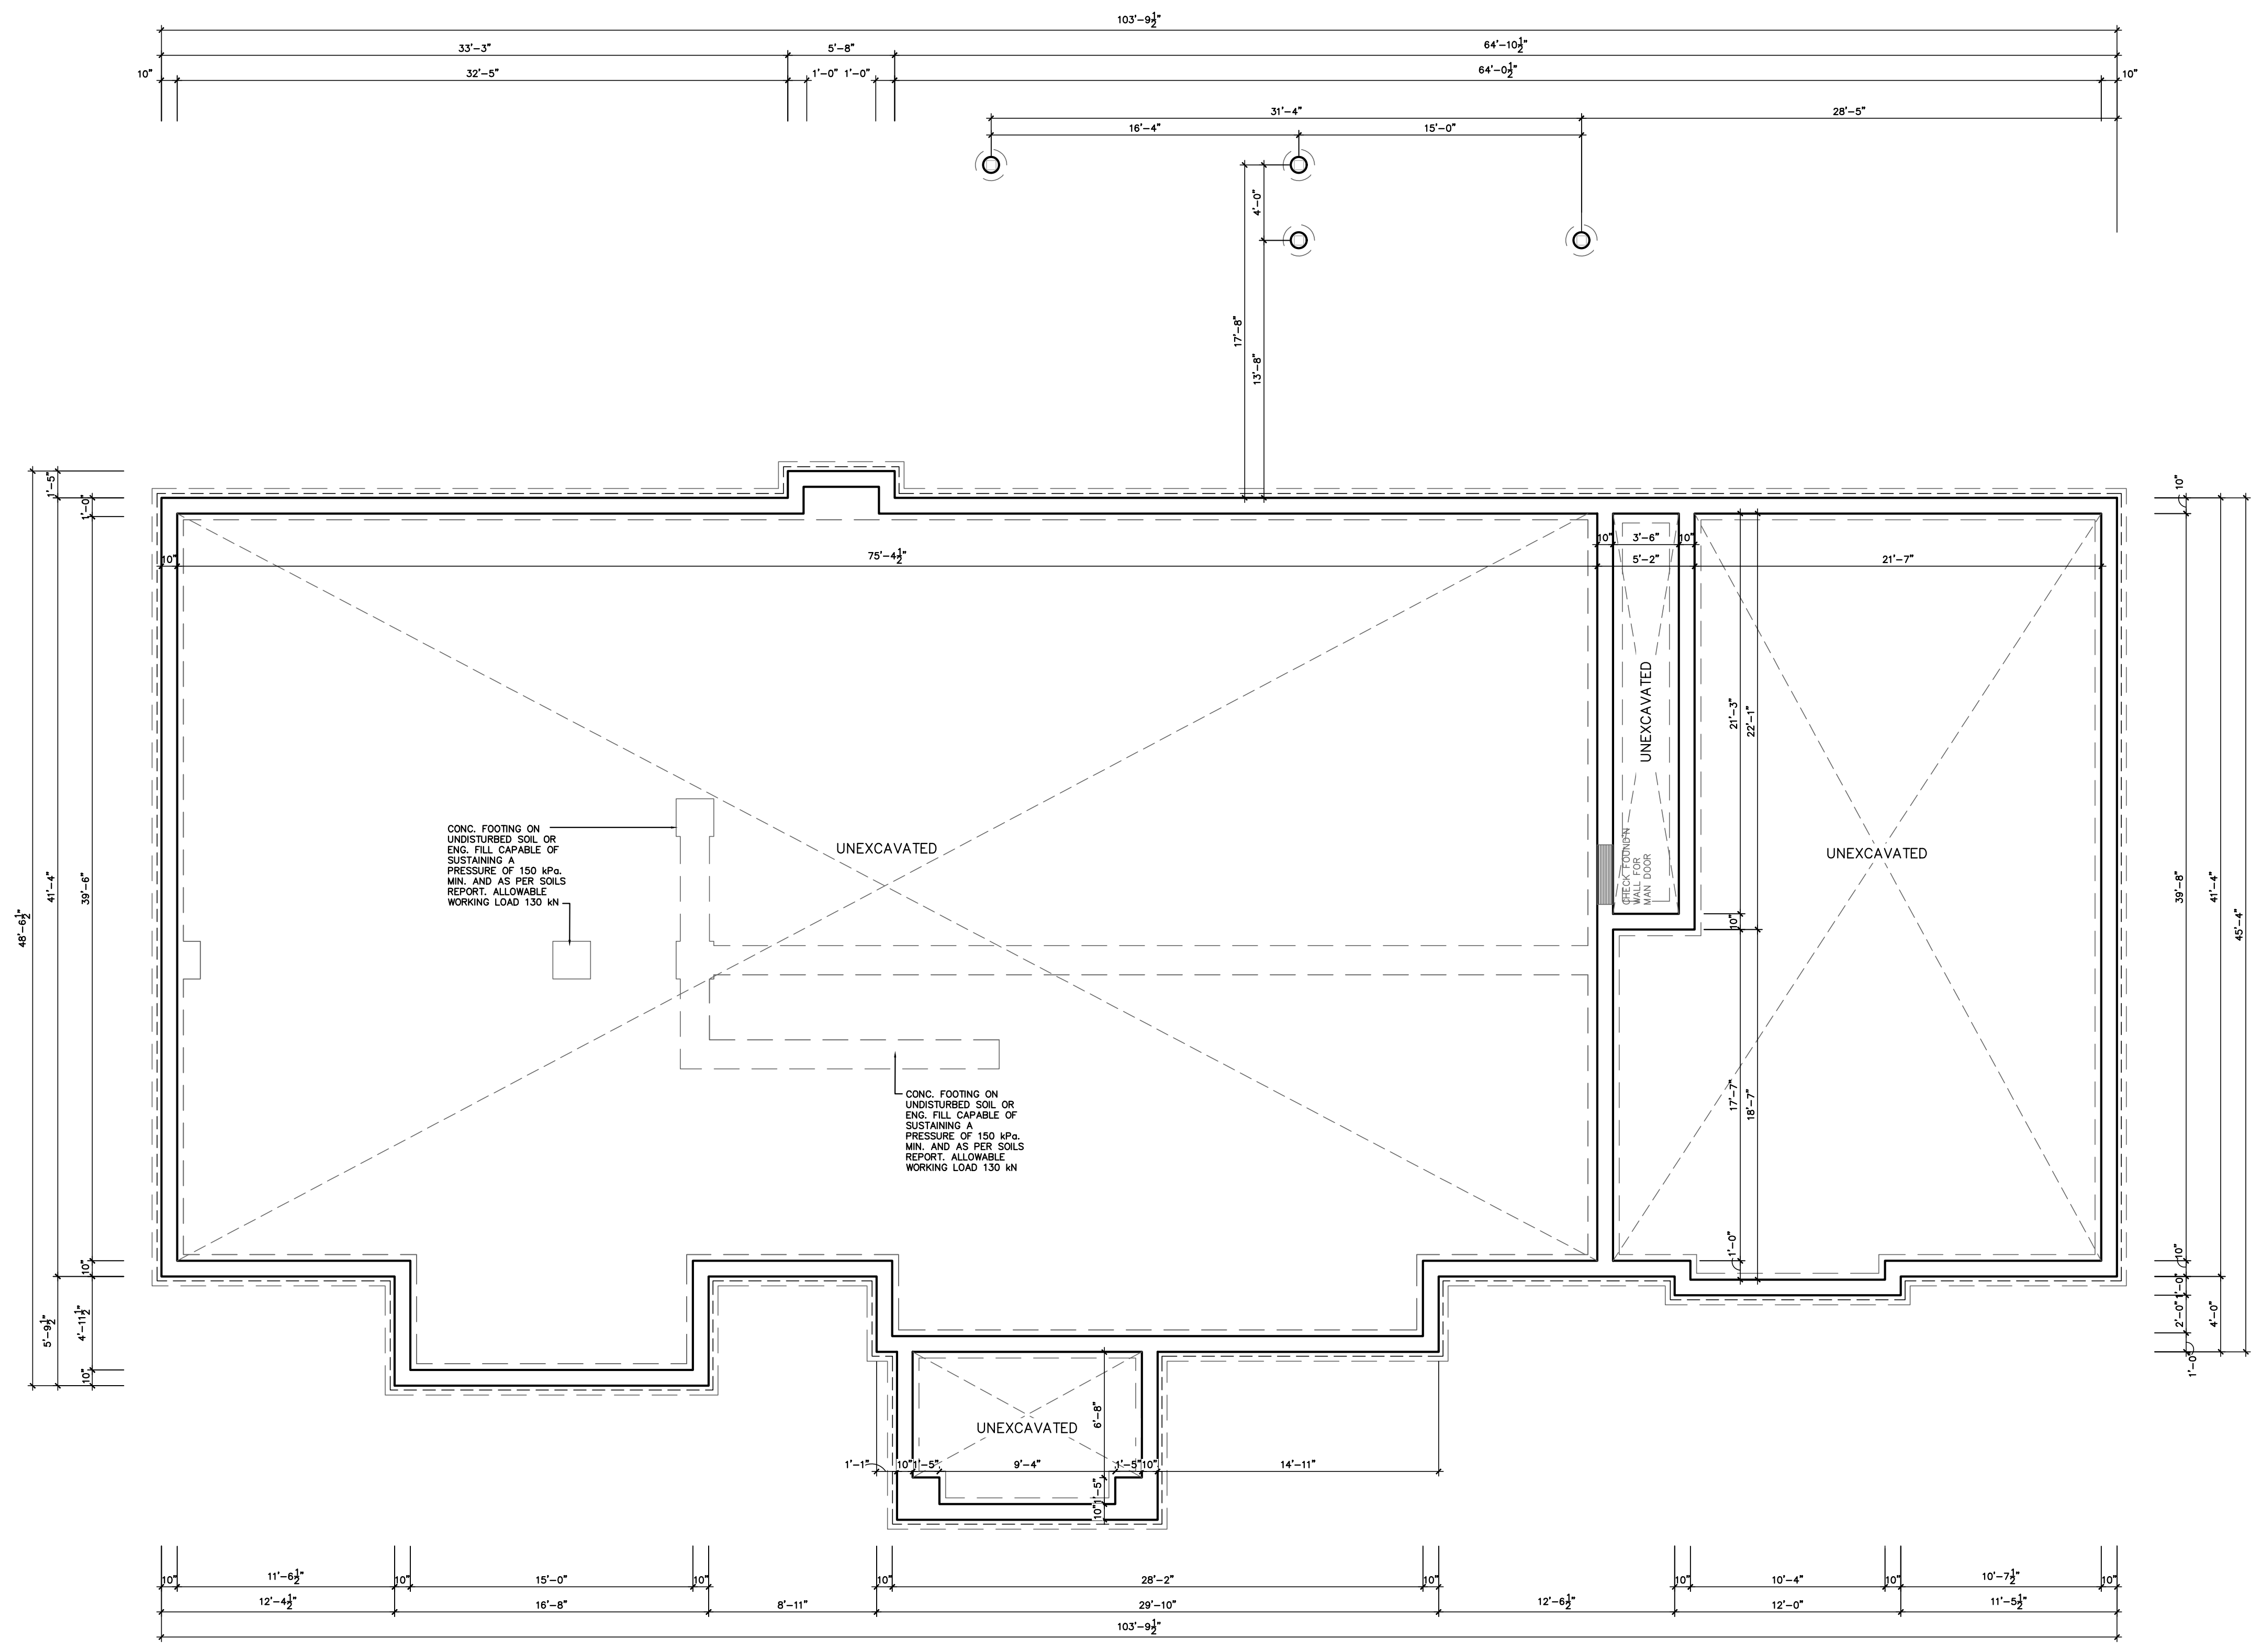

REVISIONS:


ISSUE DATE:

DRAWN BY:

PANDA PROJECT #:

ARCH PROJECT #:

903 WEST BELLE RIVER ROAD
BELLE RIVER, ON NOR 1A0
CANADA

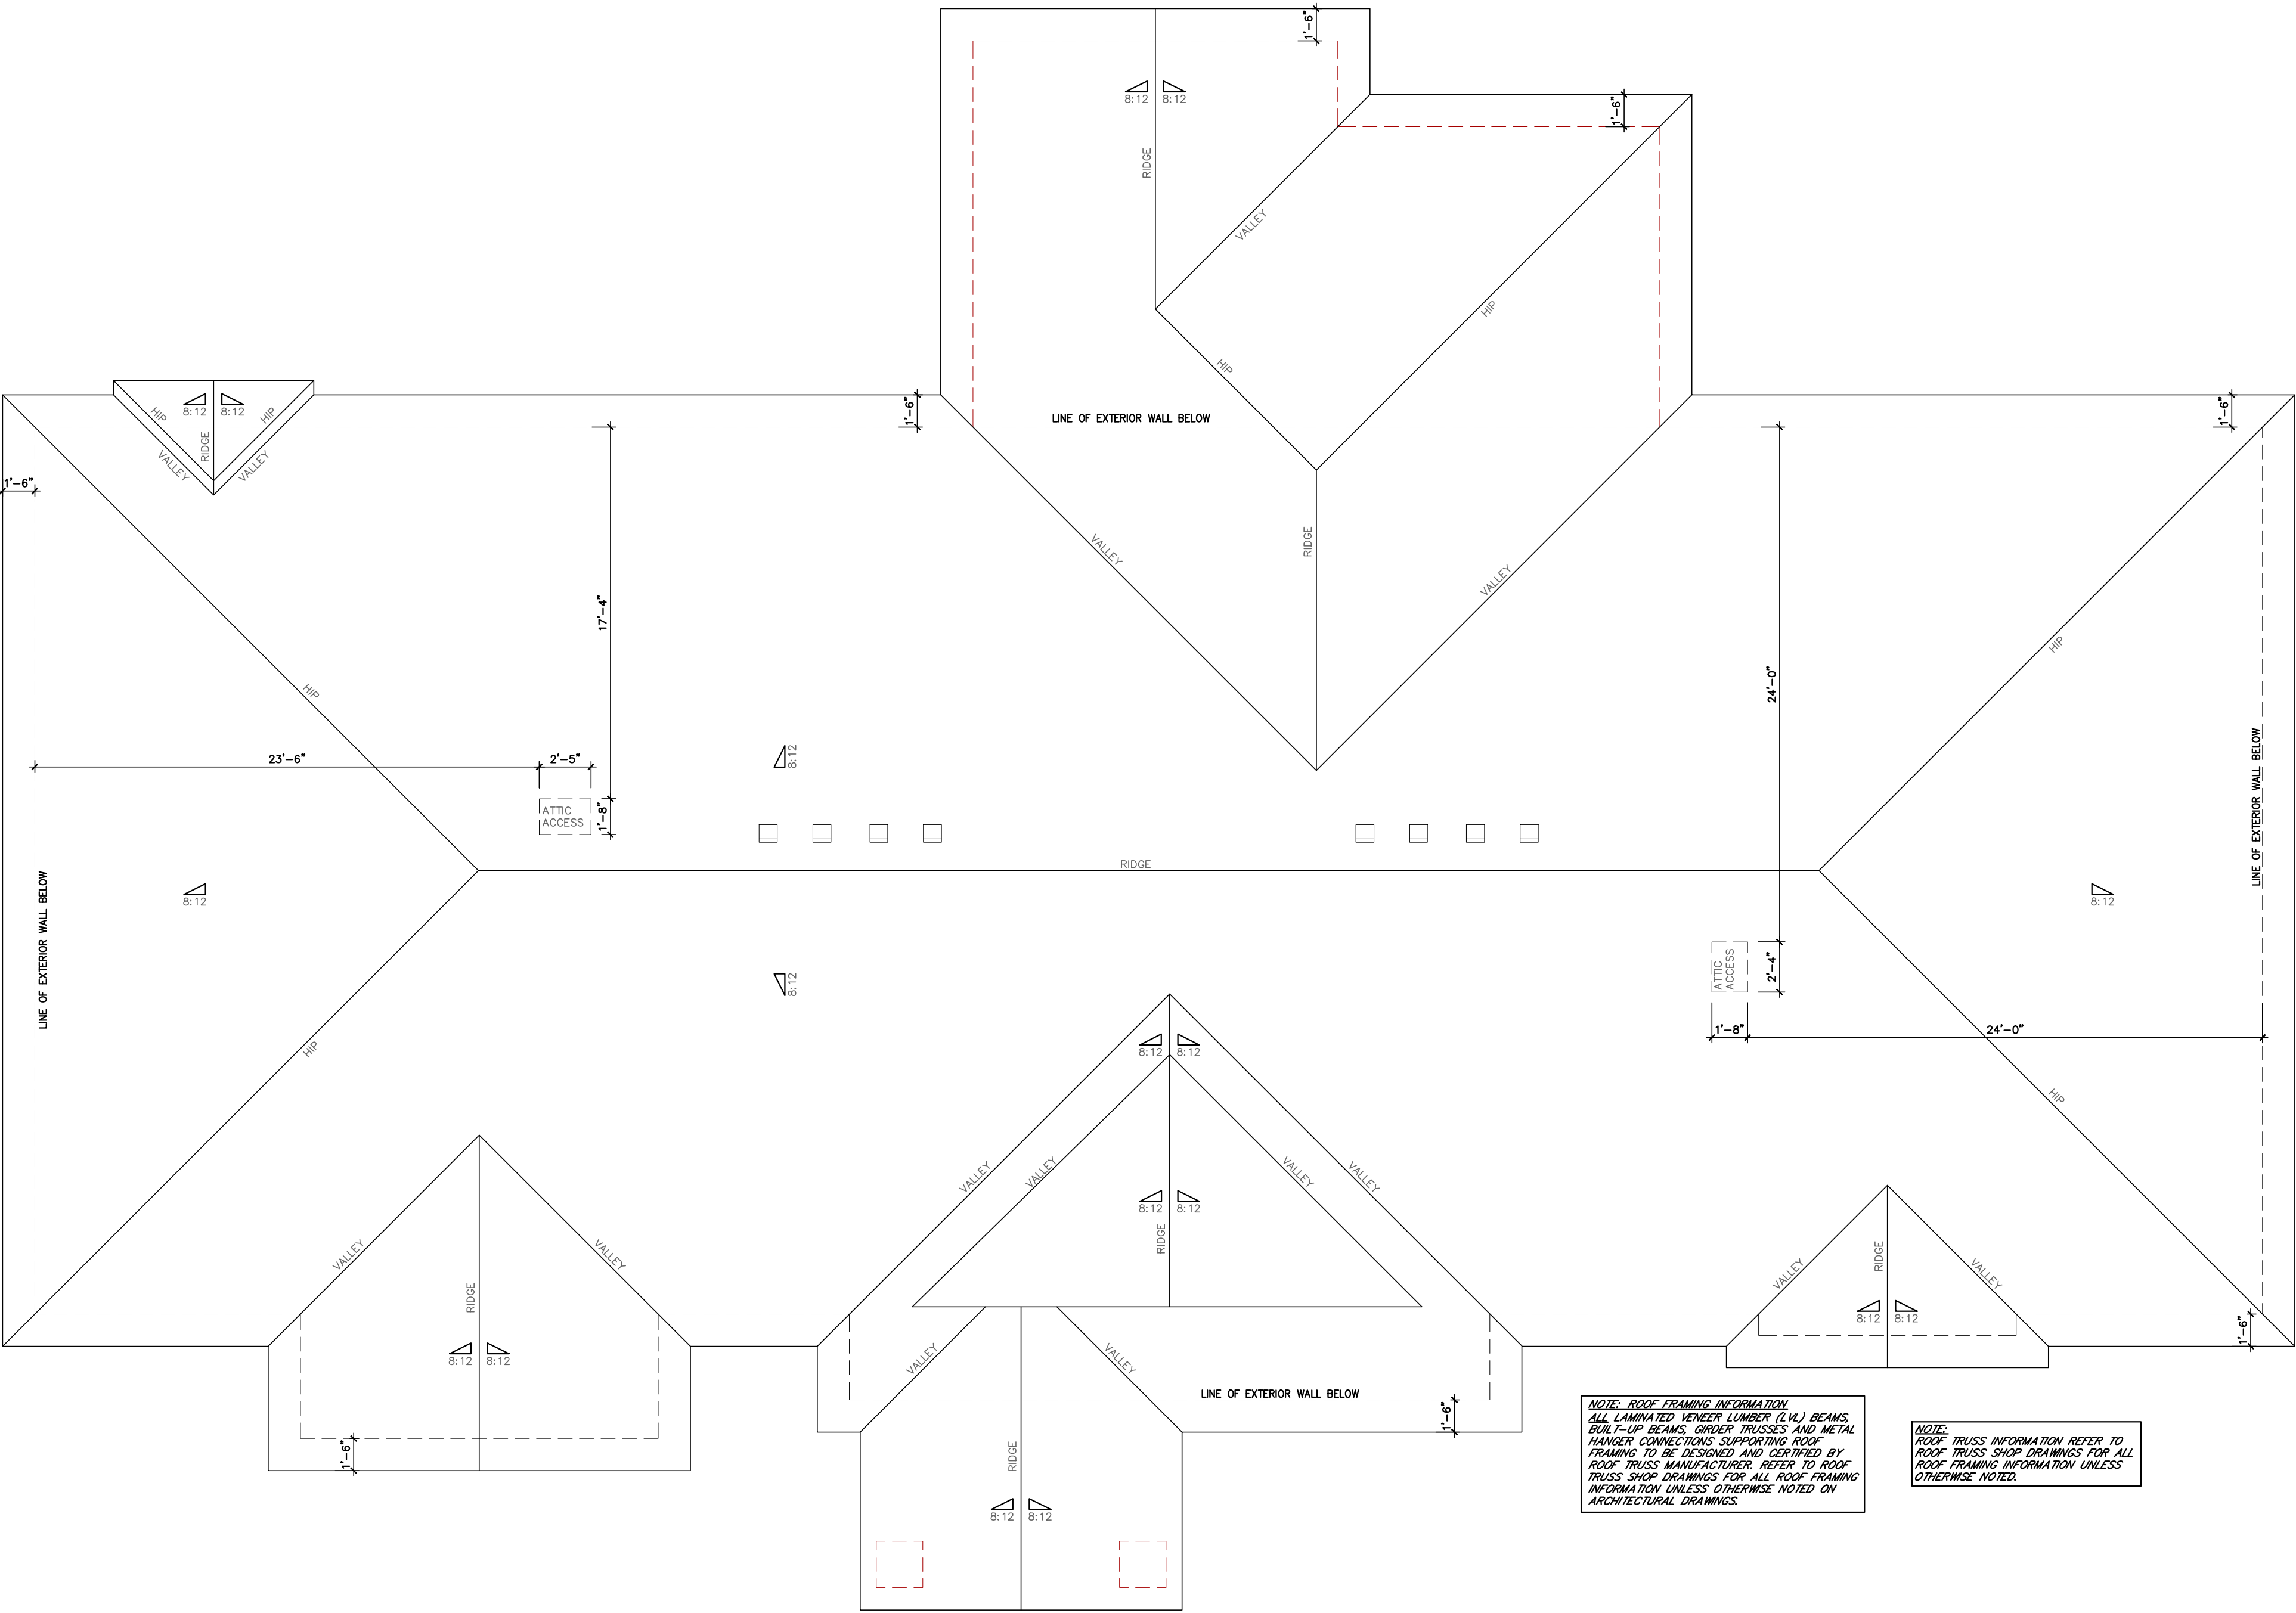

REVISIONS:

ISSUE DATE:

DRAWN BY:

--

PANDA PROJECT #:

--


ARCH PROJECT #:

--

903 WEST BELLE RIVER ROAD
BELLE RIVER, ON NOR 1A0
CANADA



WEST [REAR] ELEVATION 2
Scale= 3/16" = 1'-0" A-200

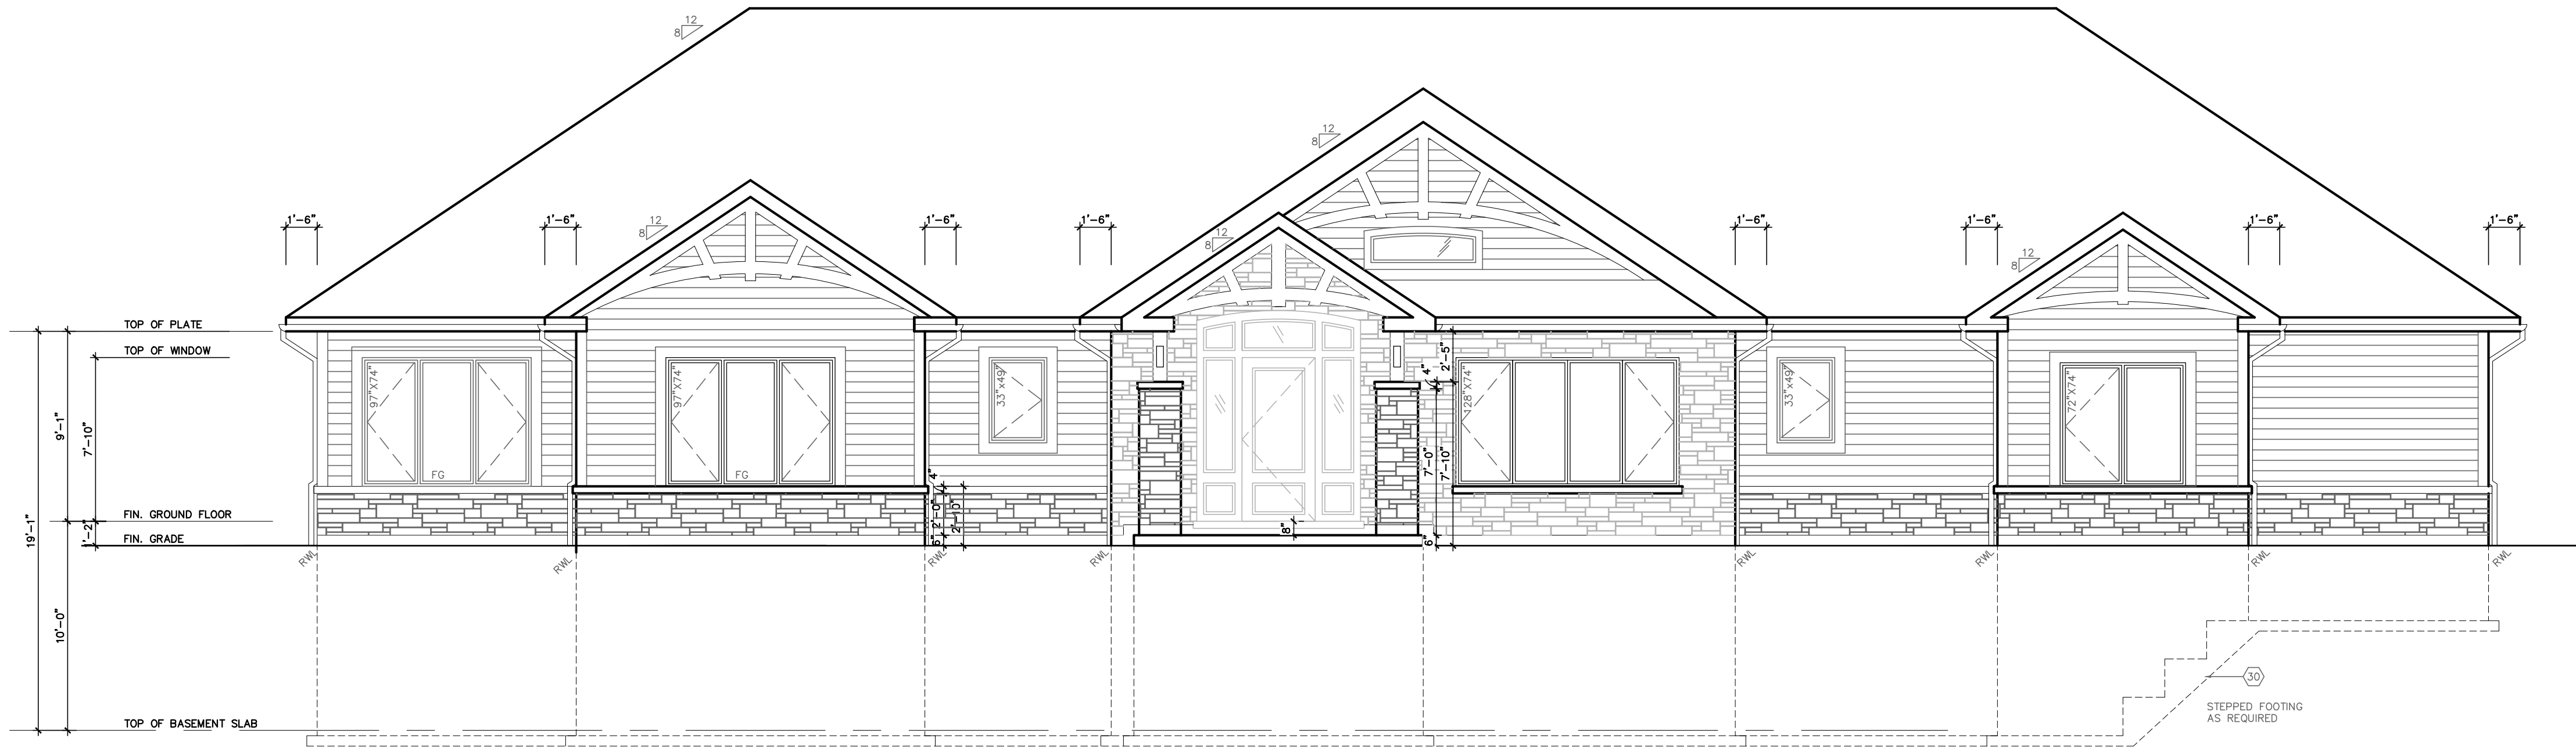

EAST [FRONT] ELEVATION 1
Scale= 3/16" = 1'-0" A-200

REVISIONS:	

ISSUE DATE:	

DRAWN BY:


PANDA PROJECT #:

ARCH PROJECT #:


903 WEST BELLE RIVER ROAD
BELLE RIVER, ON NOR 1A0
CANADA

A-200

ELEVATIONS

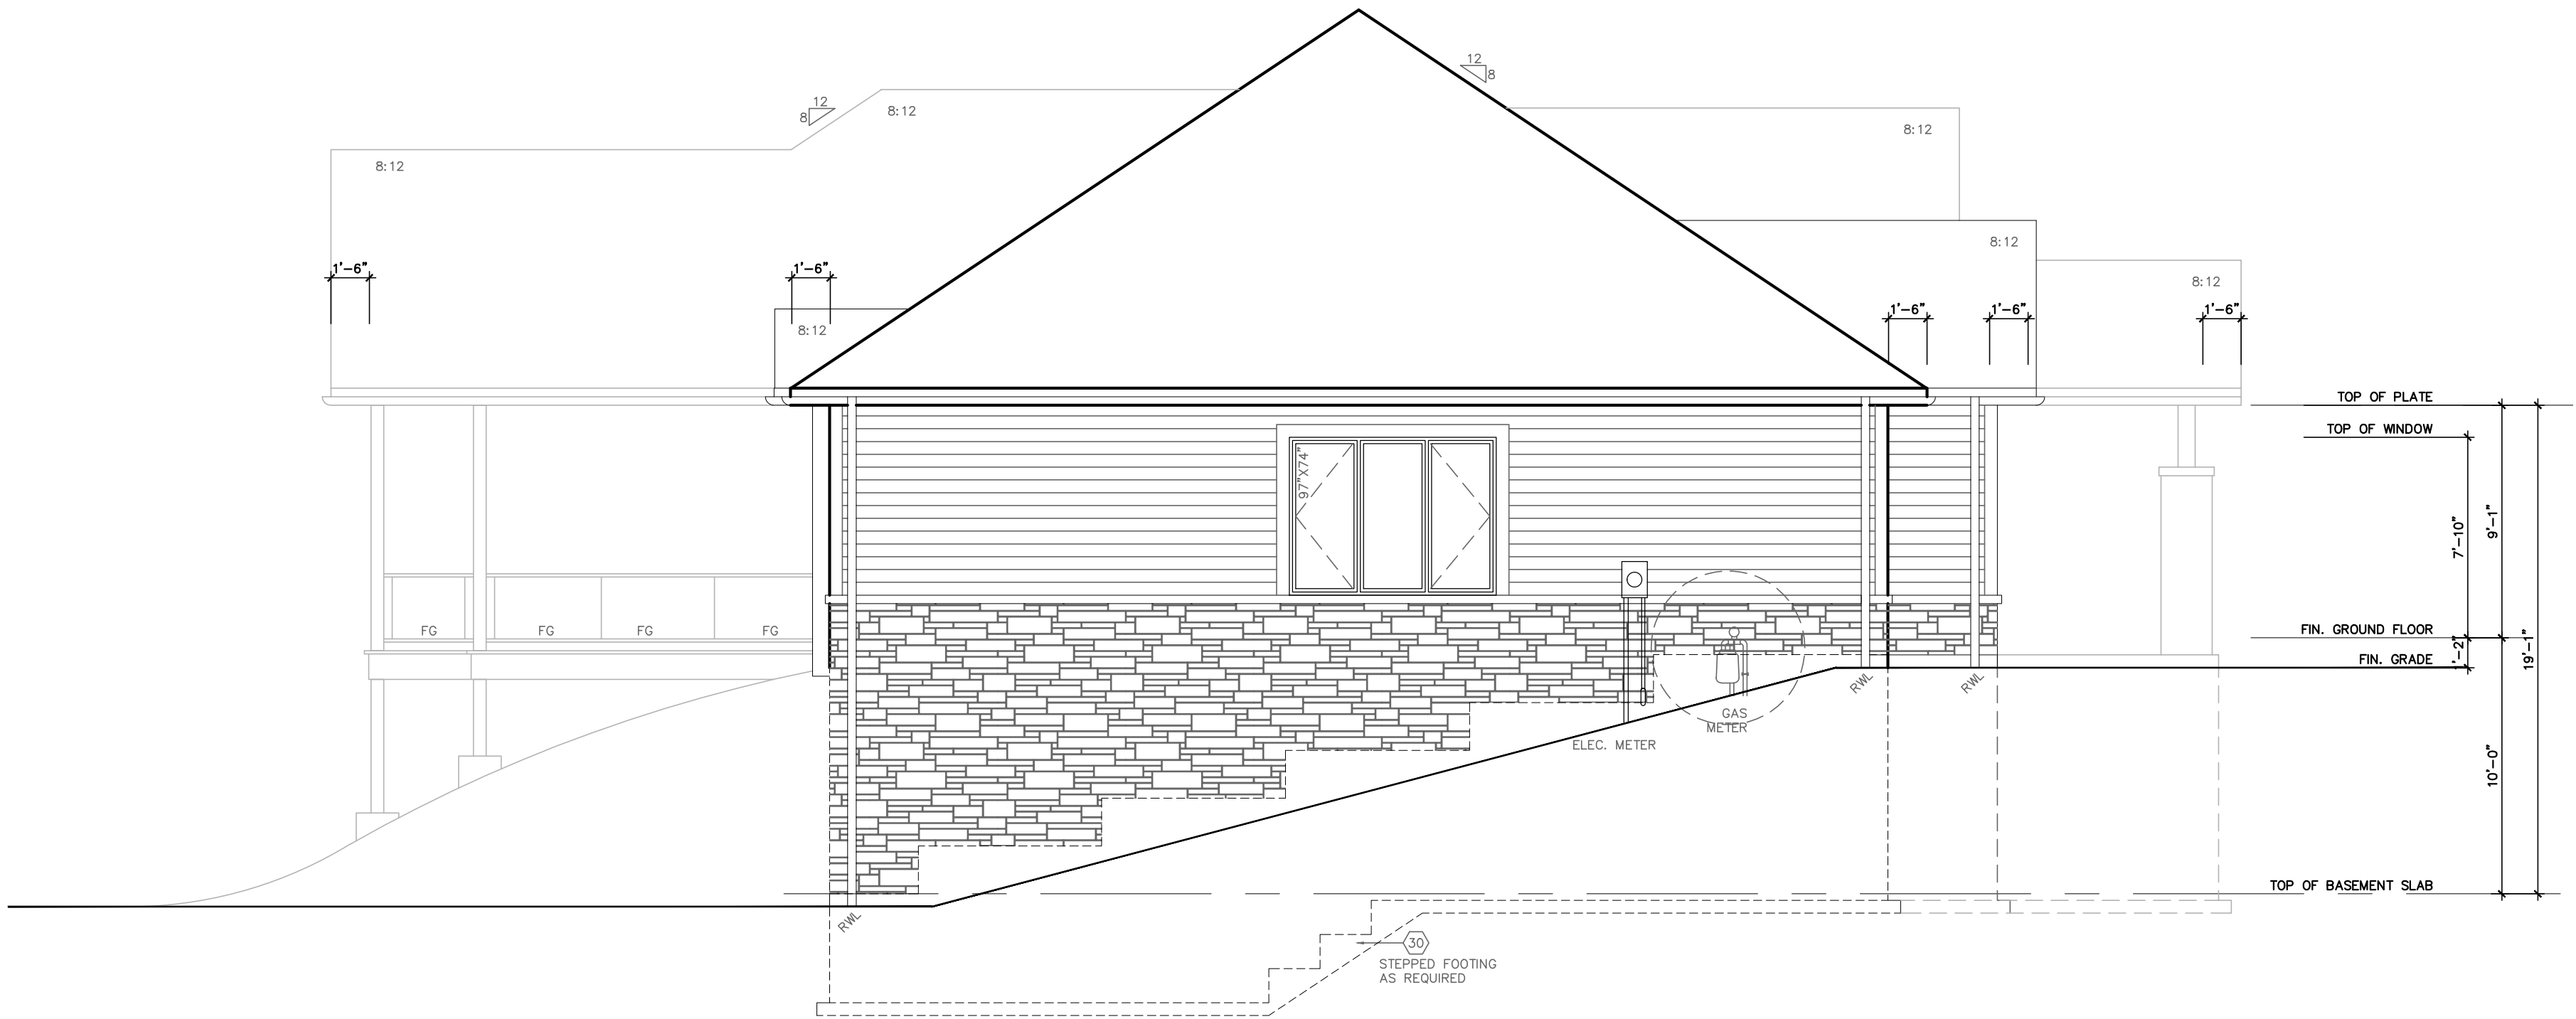

SOUTH [SIDE] ELEVATION 2
Scale= 3/16" = 1'-0" A-201

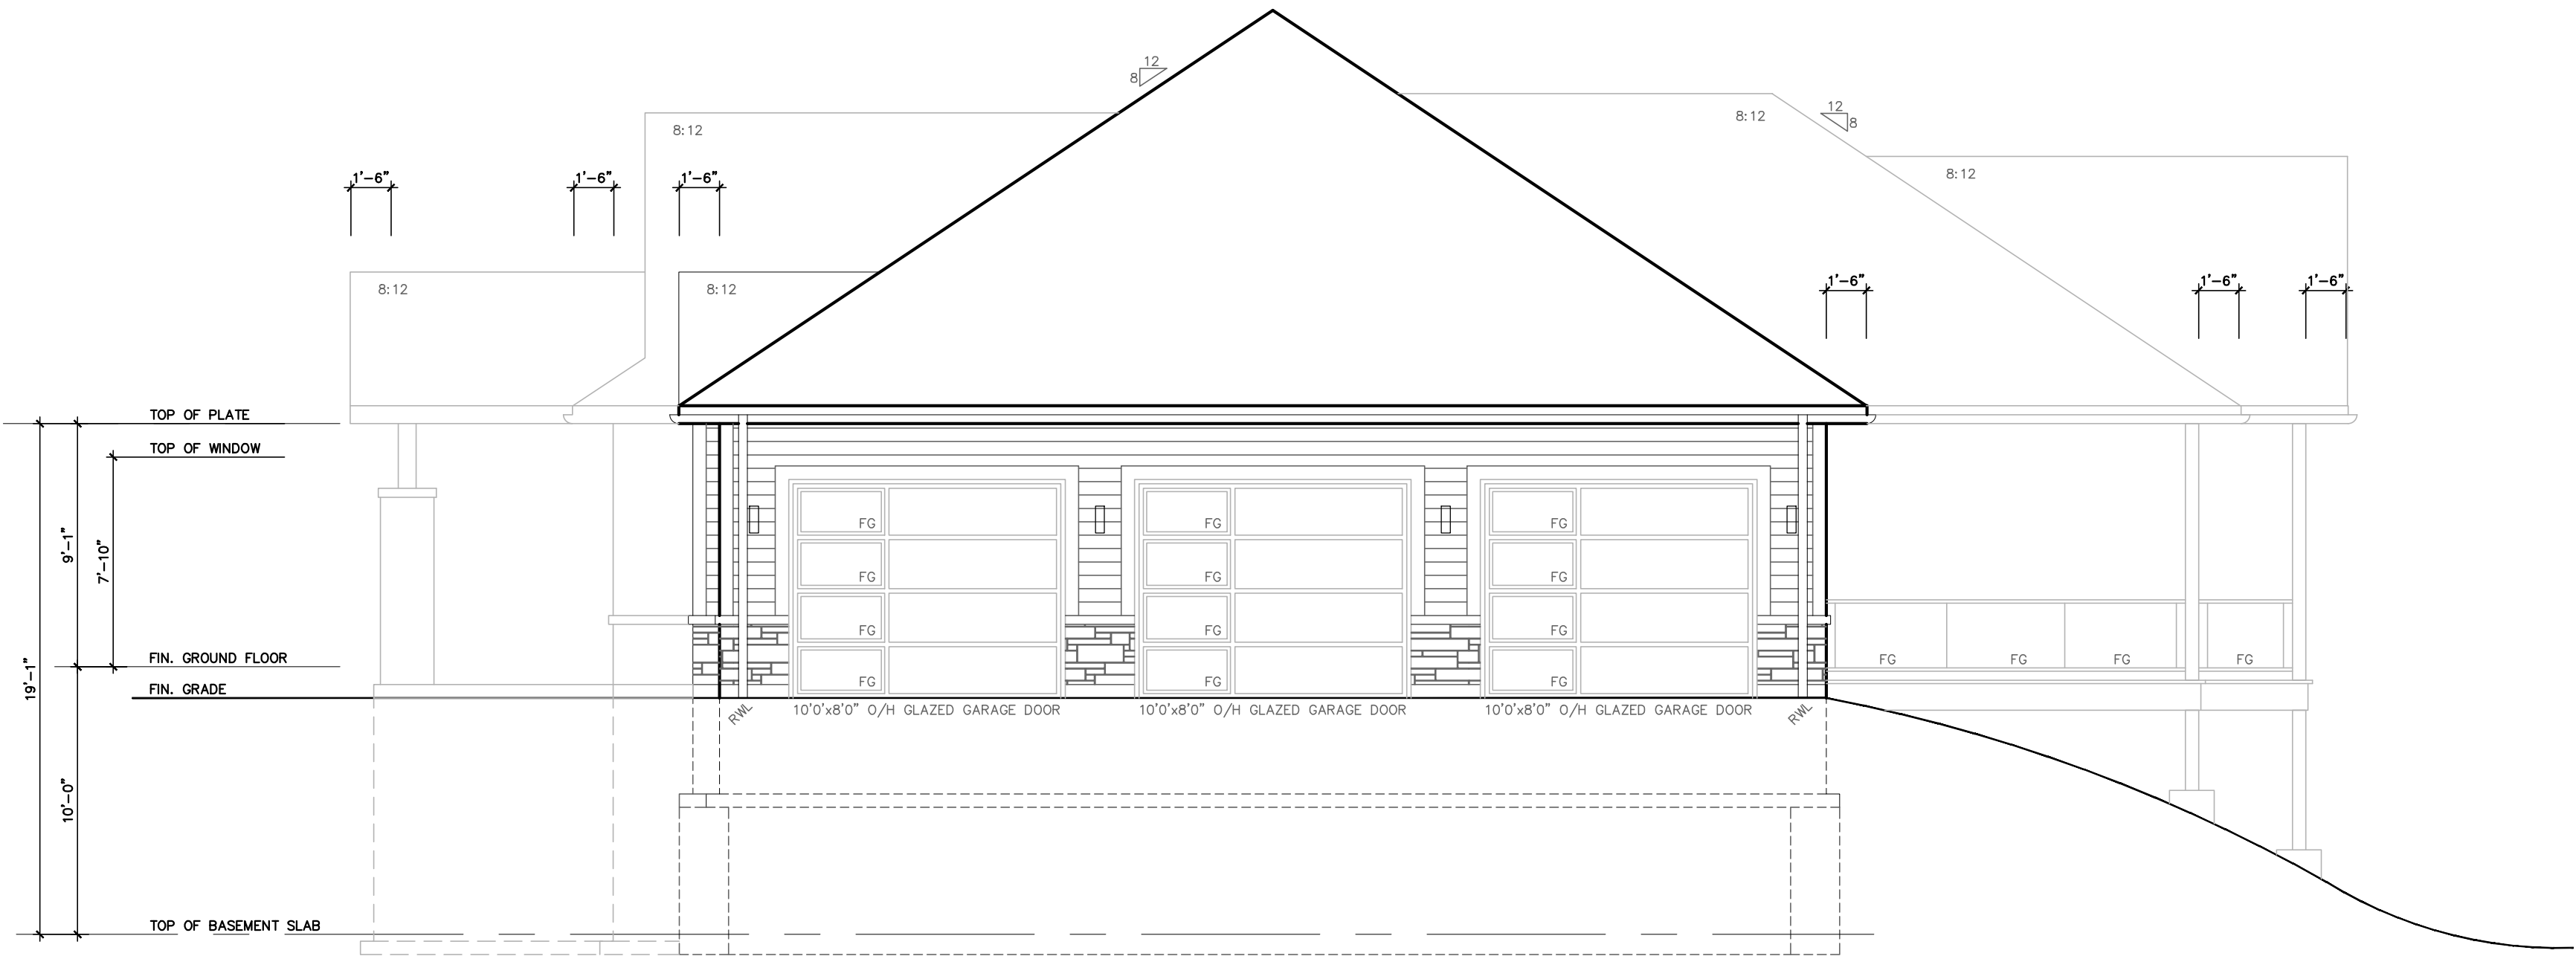

NORTH [SIDE] ELEVATION 1
Scale= 3/16" = 1'-0" A-201

REVISIONS:

ISSUE DATE:

DRAWN BY:

PANDA PROJECT #:

ARCH PROJECT #:

903 WEST BELLE RIVER ROAD
BELLE RIVER, ON NOR 1A0
CANADA

A-201

ELEVATIONS

