
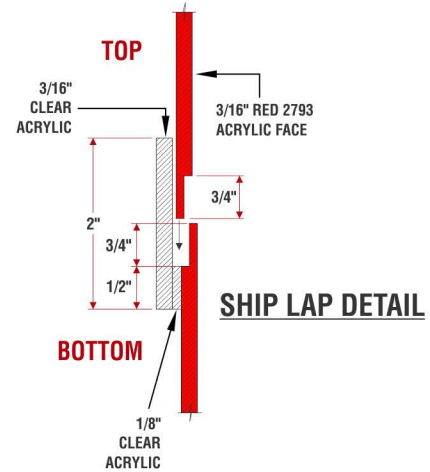


D/s Illuminated Pylon Sign (1 Required)

Scale: 1/8" = 1'-0"

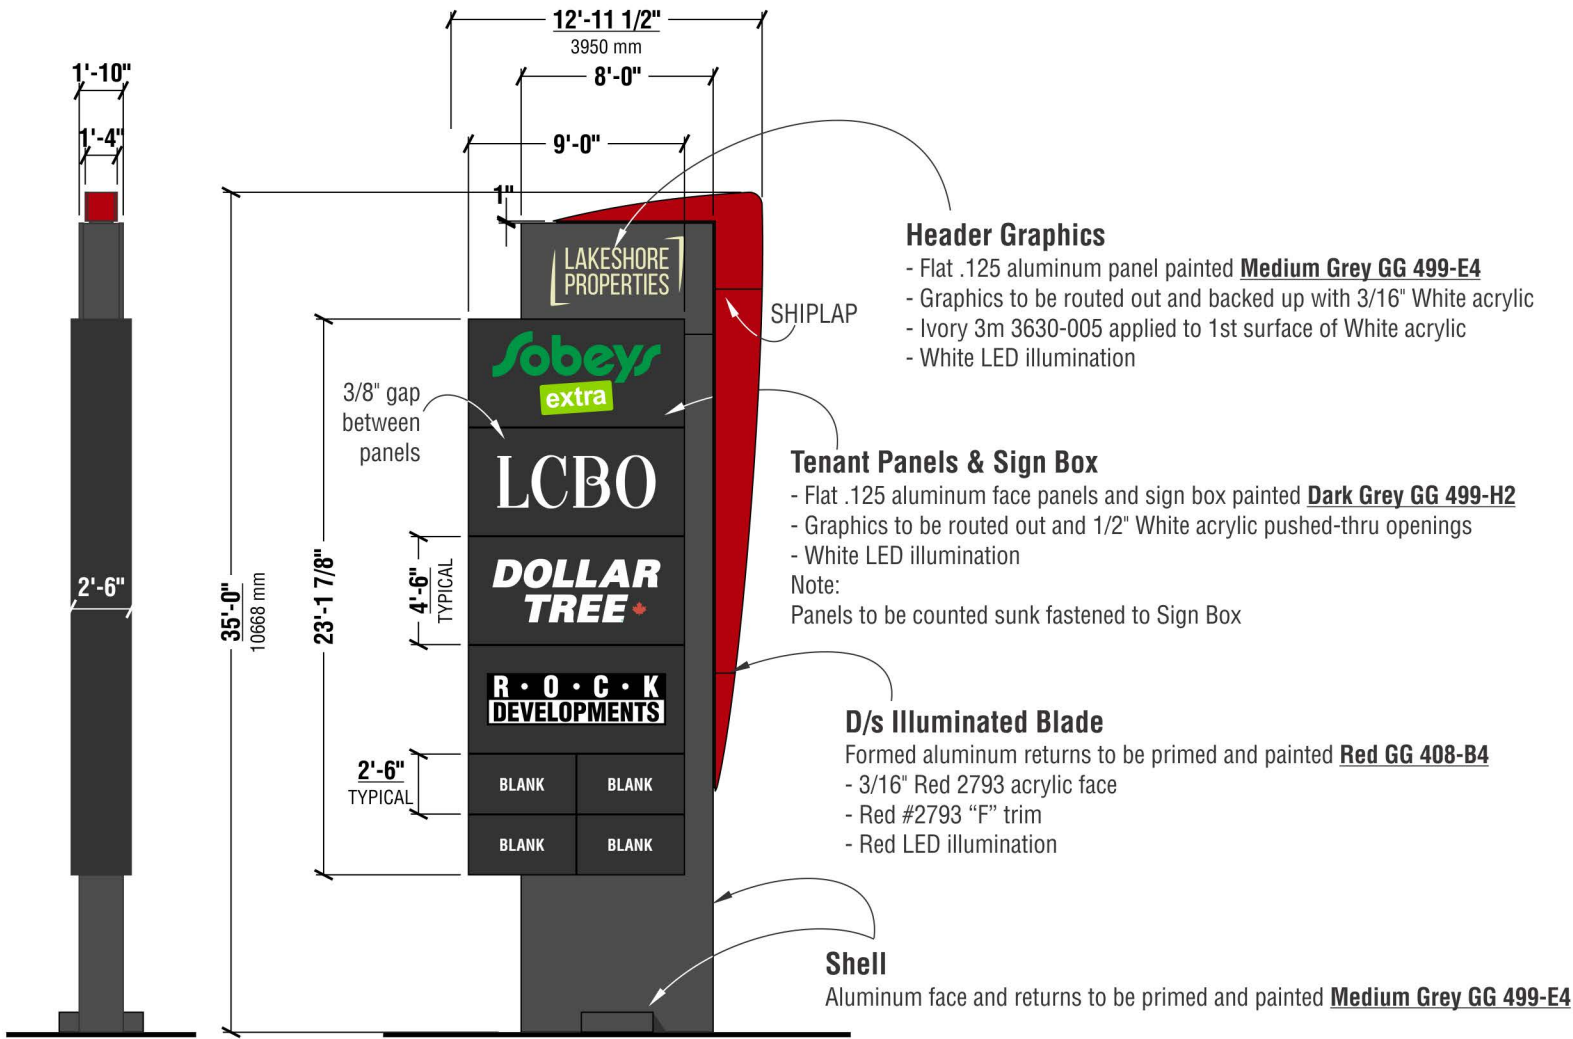

Drawing No.
ROCK-PYN9K1C7.120A1

Electrical Requirements

120v 277v 347v

PUSH-THRU ACRYLIC

PA: 3.4m x 2

SITE CHECK REQUIRED

March 31, 2020 9:50 AM

T. Dodge
REDUCED HEIGHT TO 35'

Preliminary Artwork

Approved for Production

Graphic rendition is representative of specific signage. Colour / dimensional / material details should be verified using reference drawing specifications. Pride Signs Ltd. is not responsible for inherent variations caused by display and/or print variations.



PRIDE SIGNS

THIS ARTWORK IS THE PROPERTY OF PRIDE SIGNS LTD. AND MAY NOT BE USED IN WHOLE OR IN PART WITHOUT WRITTEN CONSENT FROM PRIDE SIGNS LTD. © 2020

255 PINEBUSH ROAD CAMBRIDGE ONTARIO CANADA TEL: 519.622.4040 FAX: 519.622.4031 WWW.PRIDESIGNS.COM



19 Amy Croft Drive
Lakeshore, Ontario

**R • O • C • K
DEVELOPMENTS**

DRAWN BY: T. Dodge
DATE: February 11, 2020