


W:\active\165620081\design\drawing\civil\FIGURE-6-7C.dwg
2017-4-07 10:41am BY: j.holmes

TECUMSEH WATER SERVICE AREA

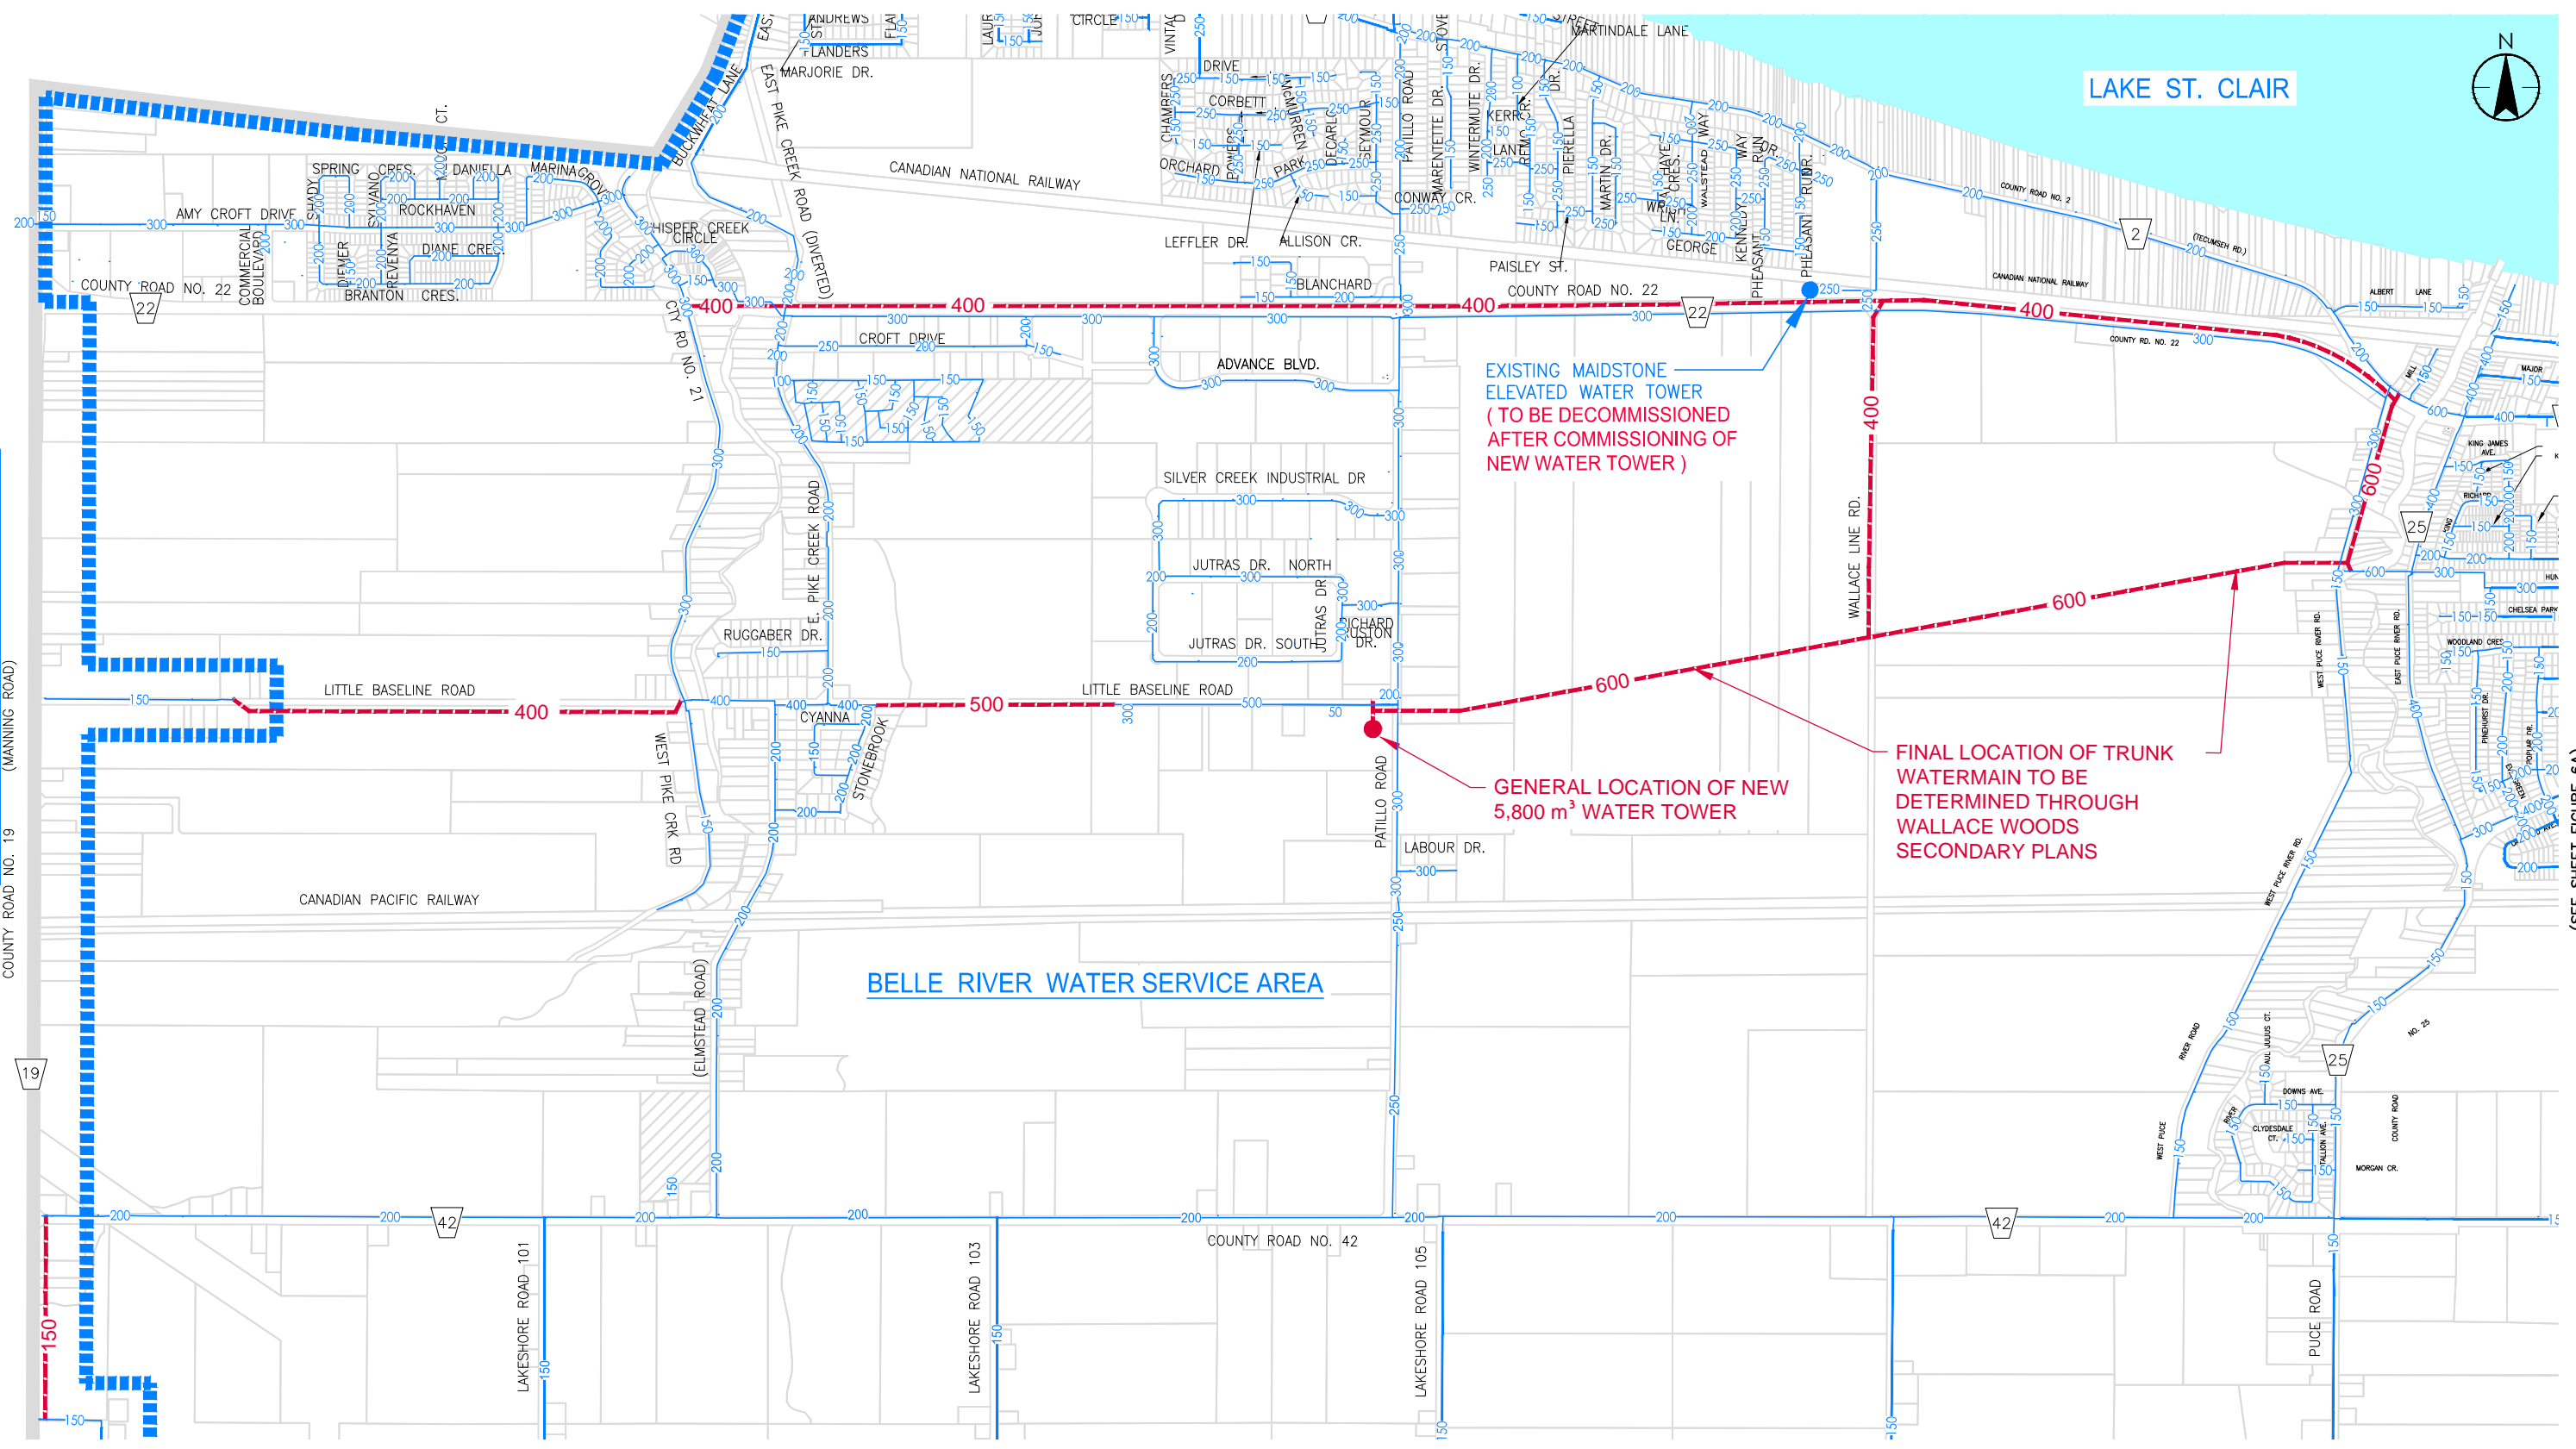

LEGEND

- Water Service Area Boundary
- Existing Watermains & Diameter
- Existing Water Towers
- Existing Water Treatment Plants
- Existing Reservoir & Booster Pumping Stations
- Proposed Watermains & Diameter
- Proposed Water Towers



TOWN OF LAKESHORE
WATER AND WASTEWATER MASTER PLAN
BELLE RIVER WATER SUPPLY SYSTEM-20 YEAR IMPROVEMENTS

PROJECT NO. 165620081	1:20,000 0 50 150 250m	DRAWING NO. FIGURE 6
DATE: 2017.04.04		