


ROURKE LINE ROAD

GIRARD DRIVE

REGO DRIVE

CORETTIE DRIVE

COUNTY ROAD 22

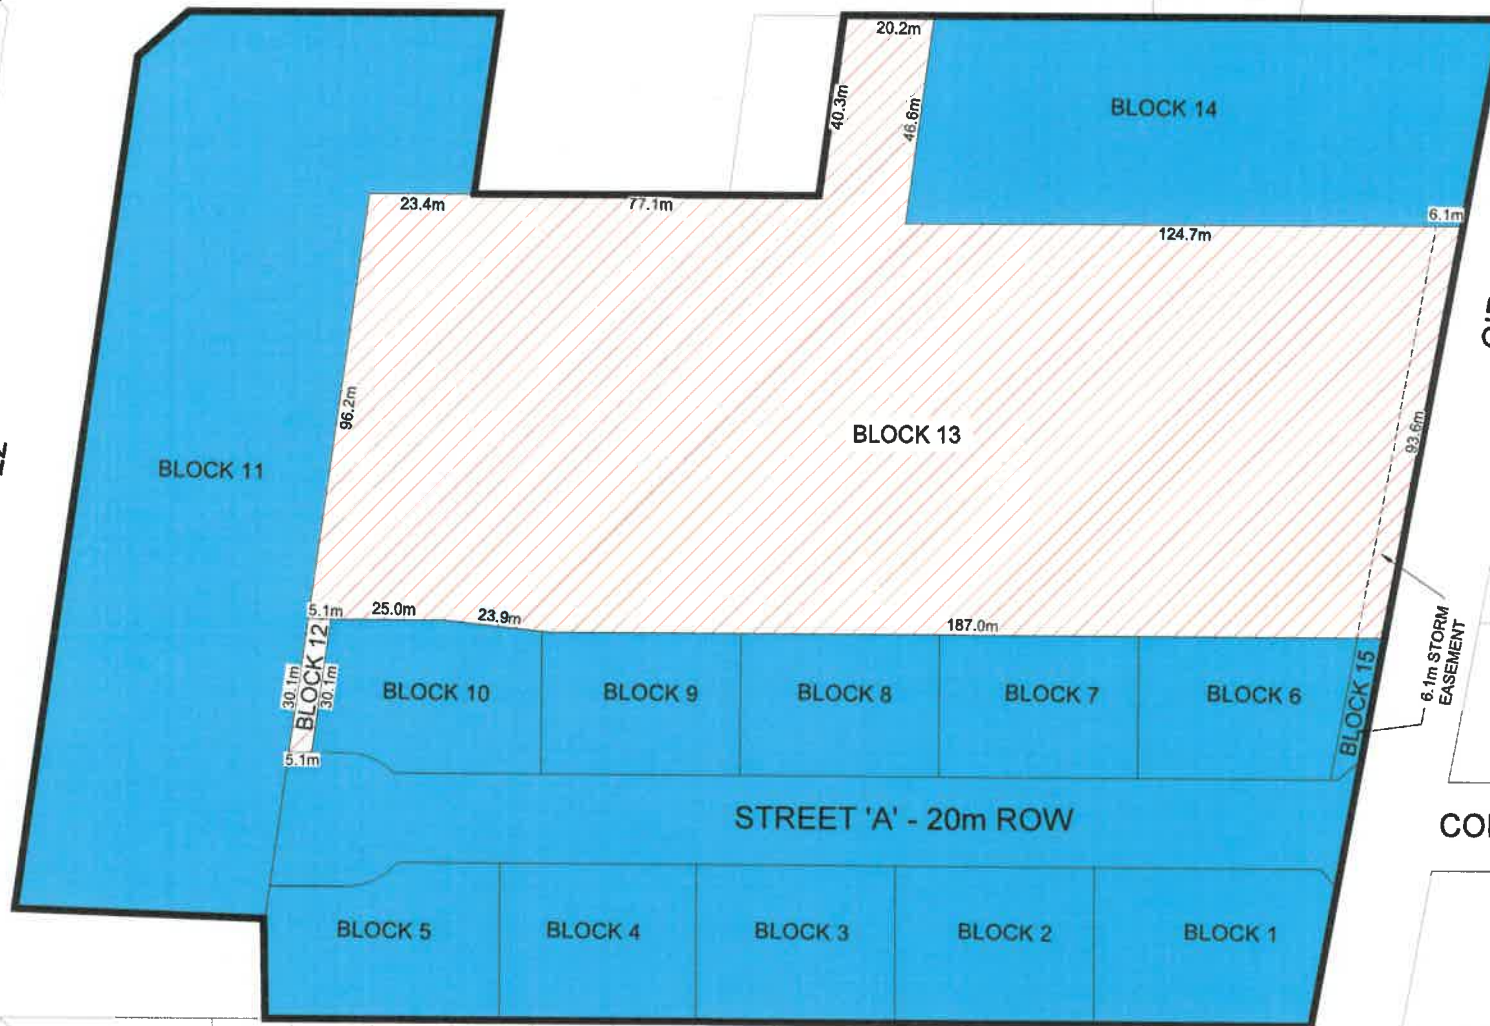

LEGEND

- SITE AREA - 6.27 Ha (15.48 ac)
- LANDS TO BE SEVERED - 2.39 Ha (5.90 ac)
- RETAINED LAND - 3.88 Ha (9.59 ac)

*ALL SITE BOUNDARIES ARE TO BE CONFIRMED BY OLS, AND LOCATES TO BE OBTAINED PRIOR TO CONSTRUCTION.



2199 Blackacre Drive,
Oldcastle, ON,
N0R 1L0,
Canada
Tel.: 519.737.1577
Fax: 519.737.1929

PROPOSED - GREATER ESSEX COUNTY DISTRICT SCHOOL BOARD	
ROURKE LINE AND COUNTY ROAD 22	
TOWN OF LAKESHORE	
1 Sheet No.	LANDS TO BE SEVERED
SCALE: 1:500	DRAWN BY: KKK
DATE: Jul. 28, 2022	CHECKED BY: CP