



SITE DESCRIPTION:

Mun. No. 797 Old Tecumseh Road Town of Lakeshore, Ontario

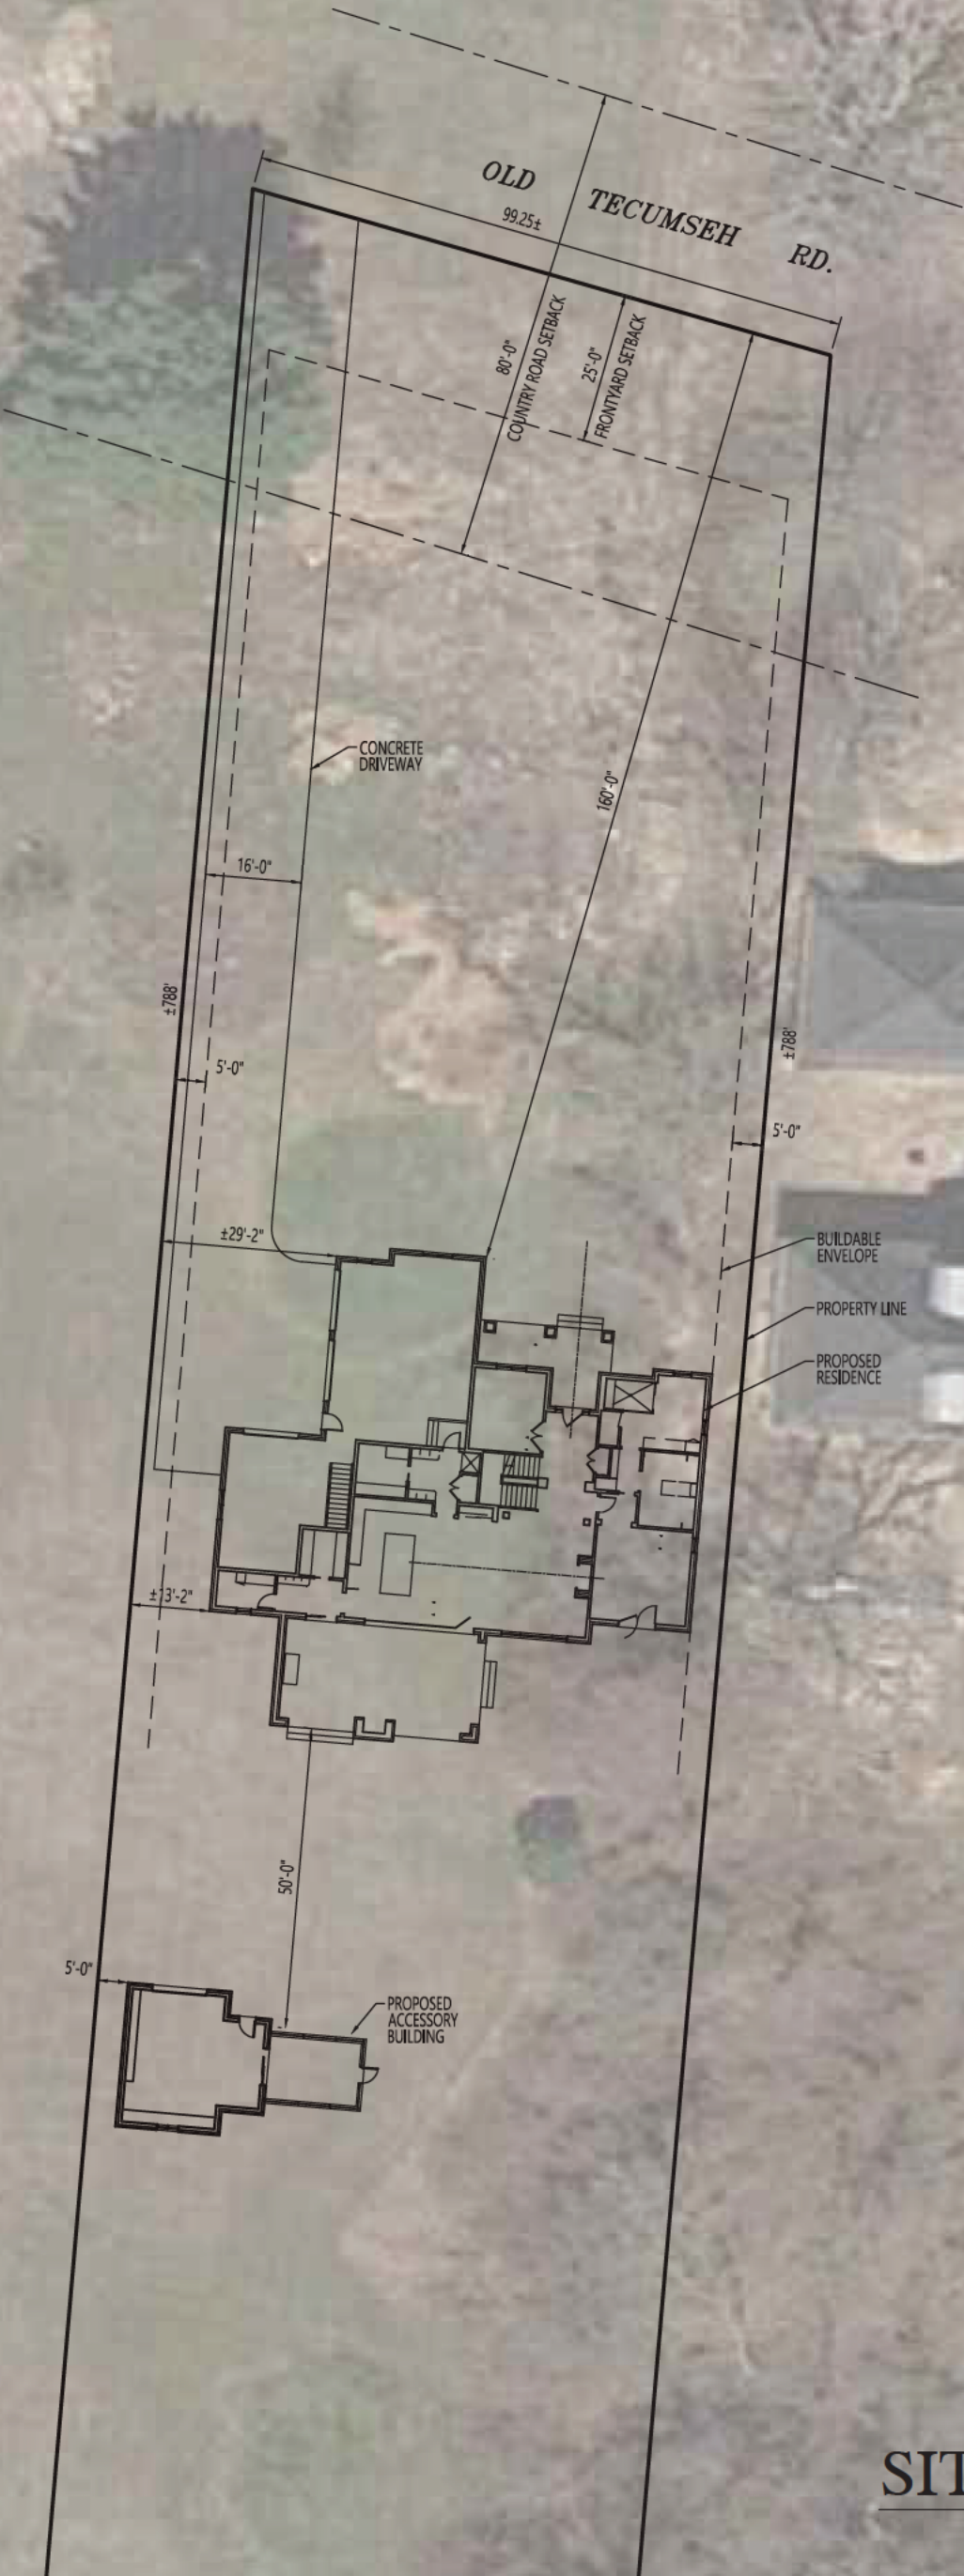

LAROCQUE ACCESSORY BLDG.

COPYRIGHT © MONTEMURRI & ASSOCIATES ALL RIGHTS RESERVED
NOVEMBER 15, 2022

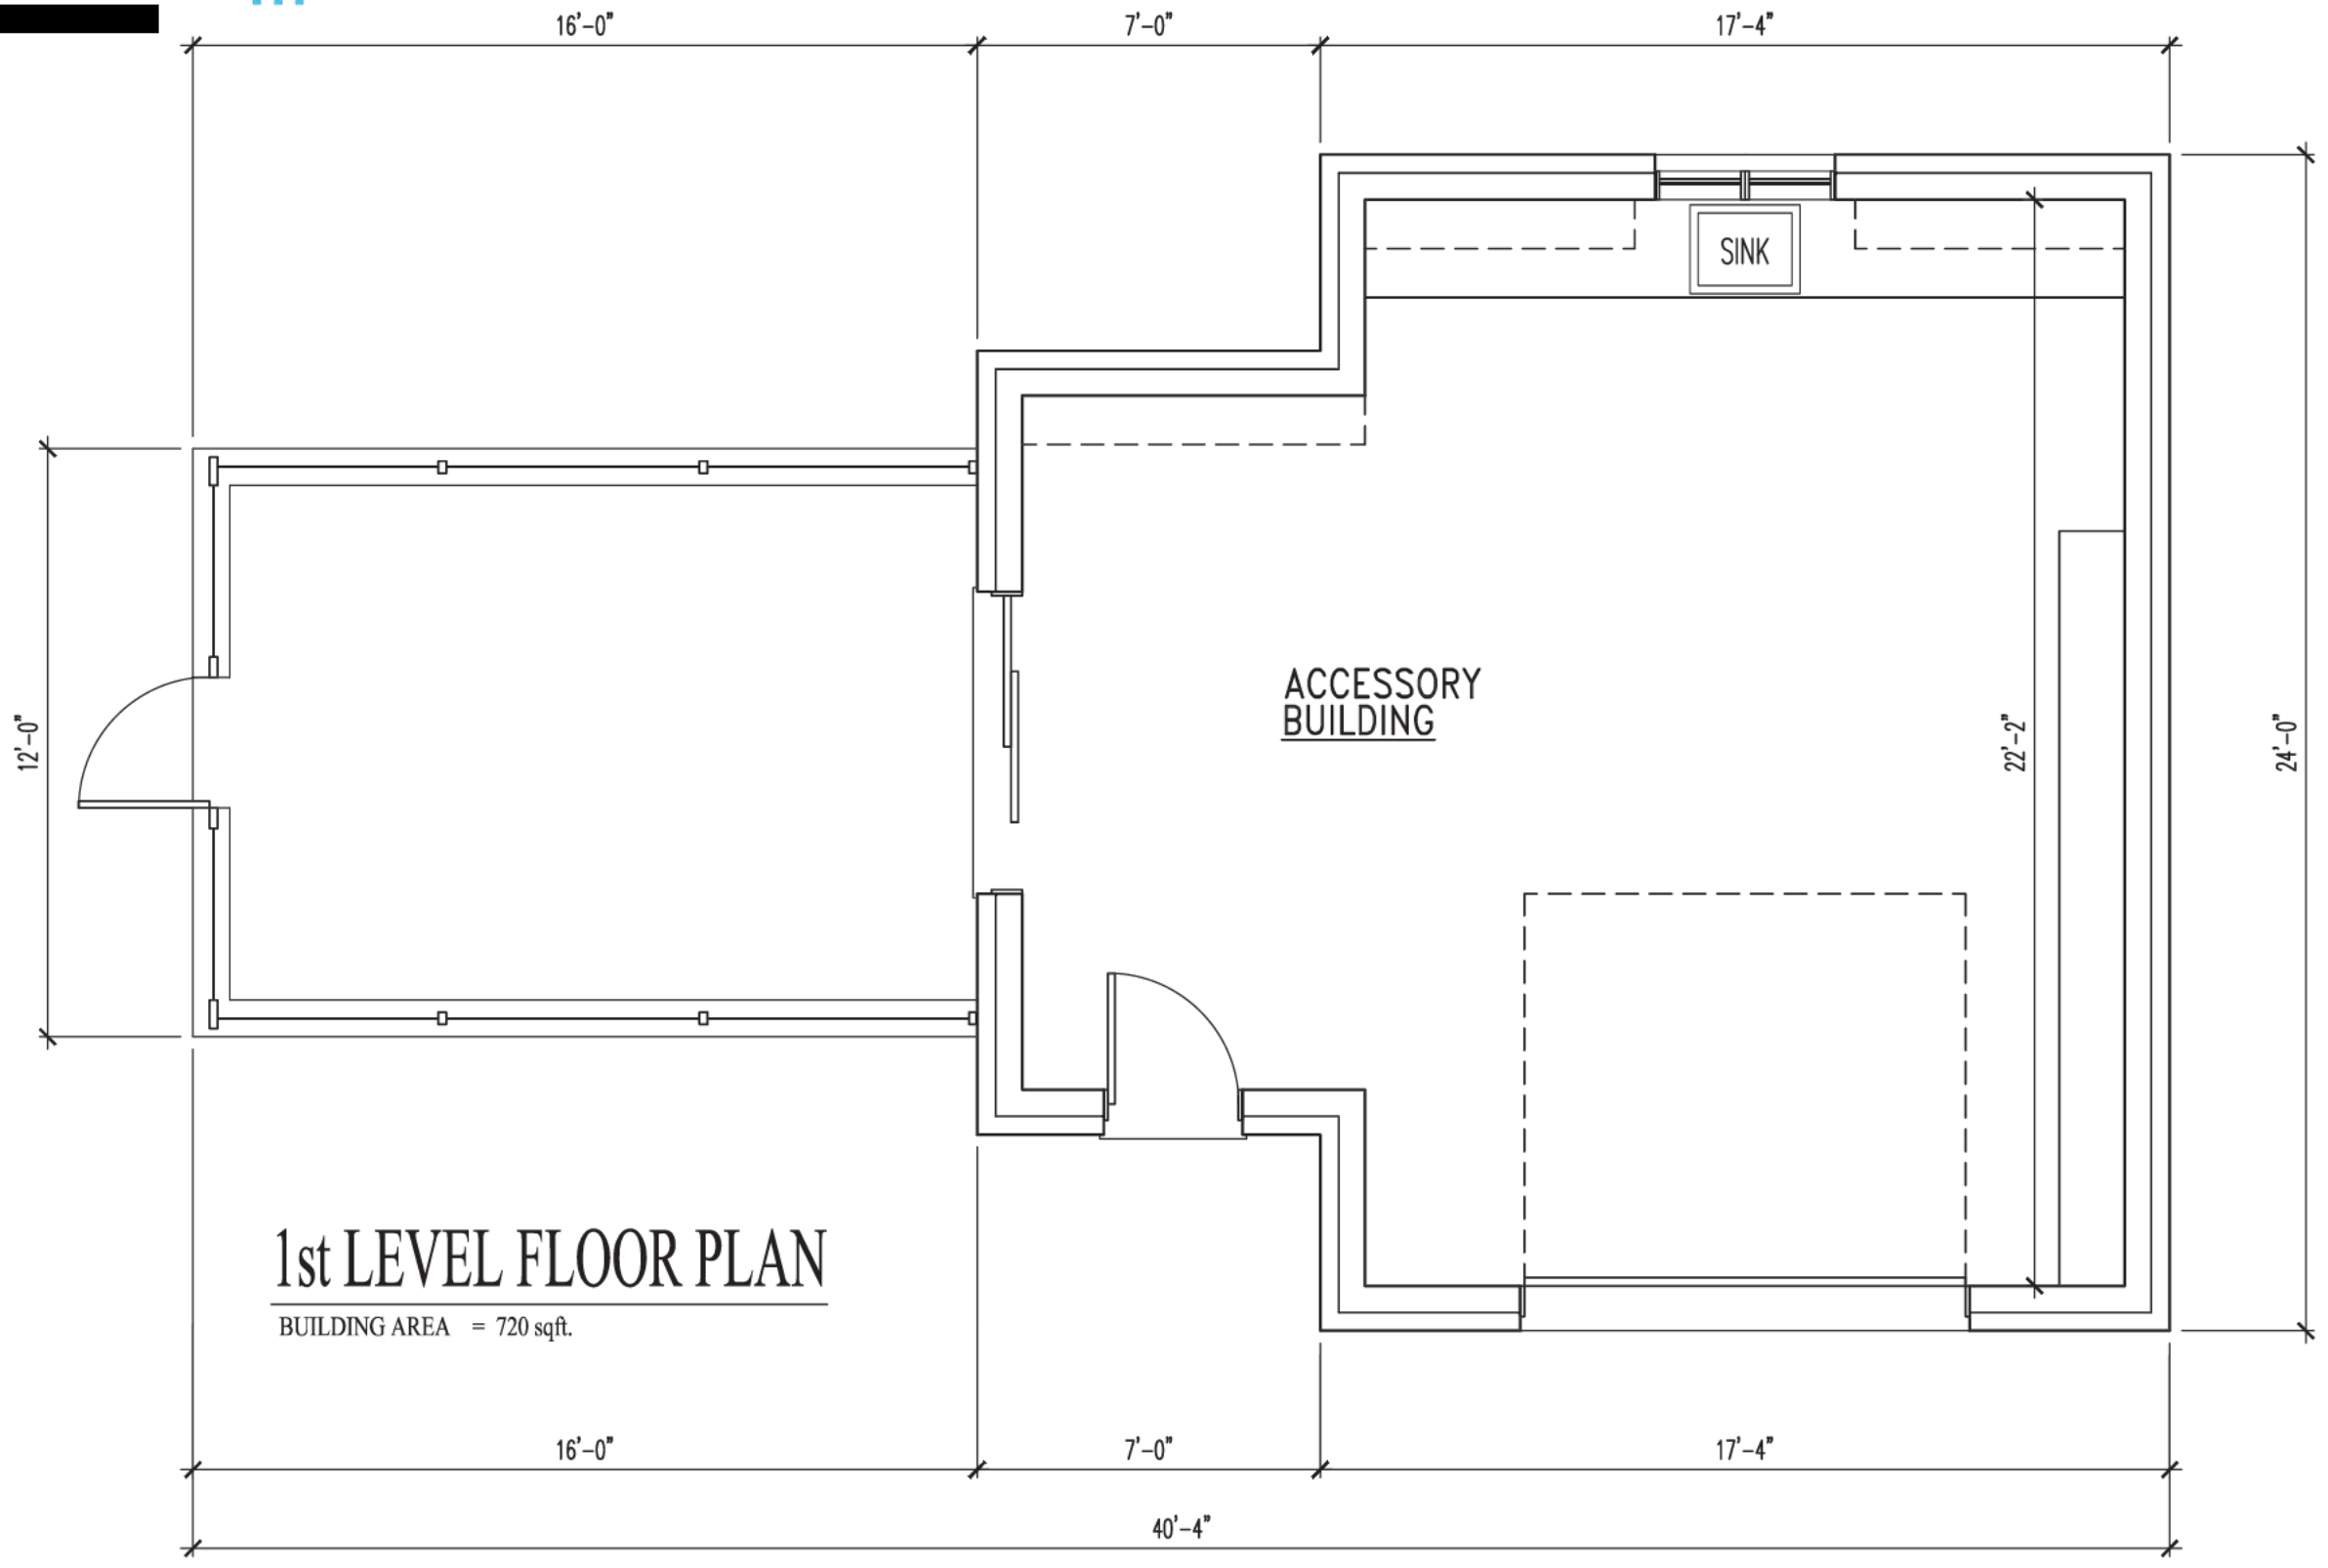


1st LEVEL FLOOR PLAN


BUILDING AREA = 720 sqft.




FRONT ELEVATION

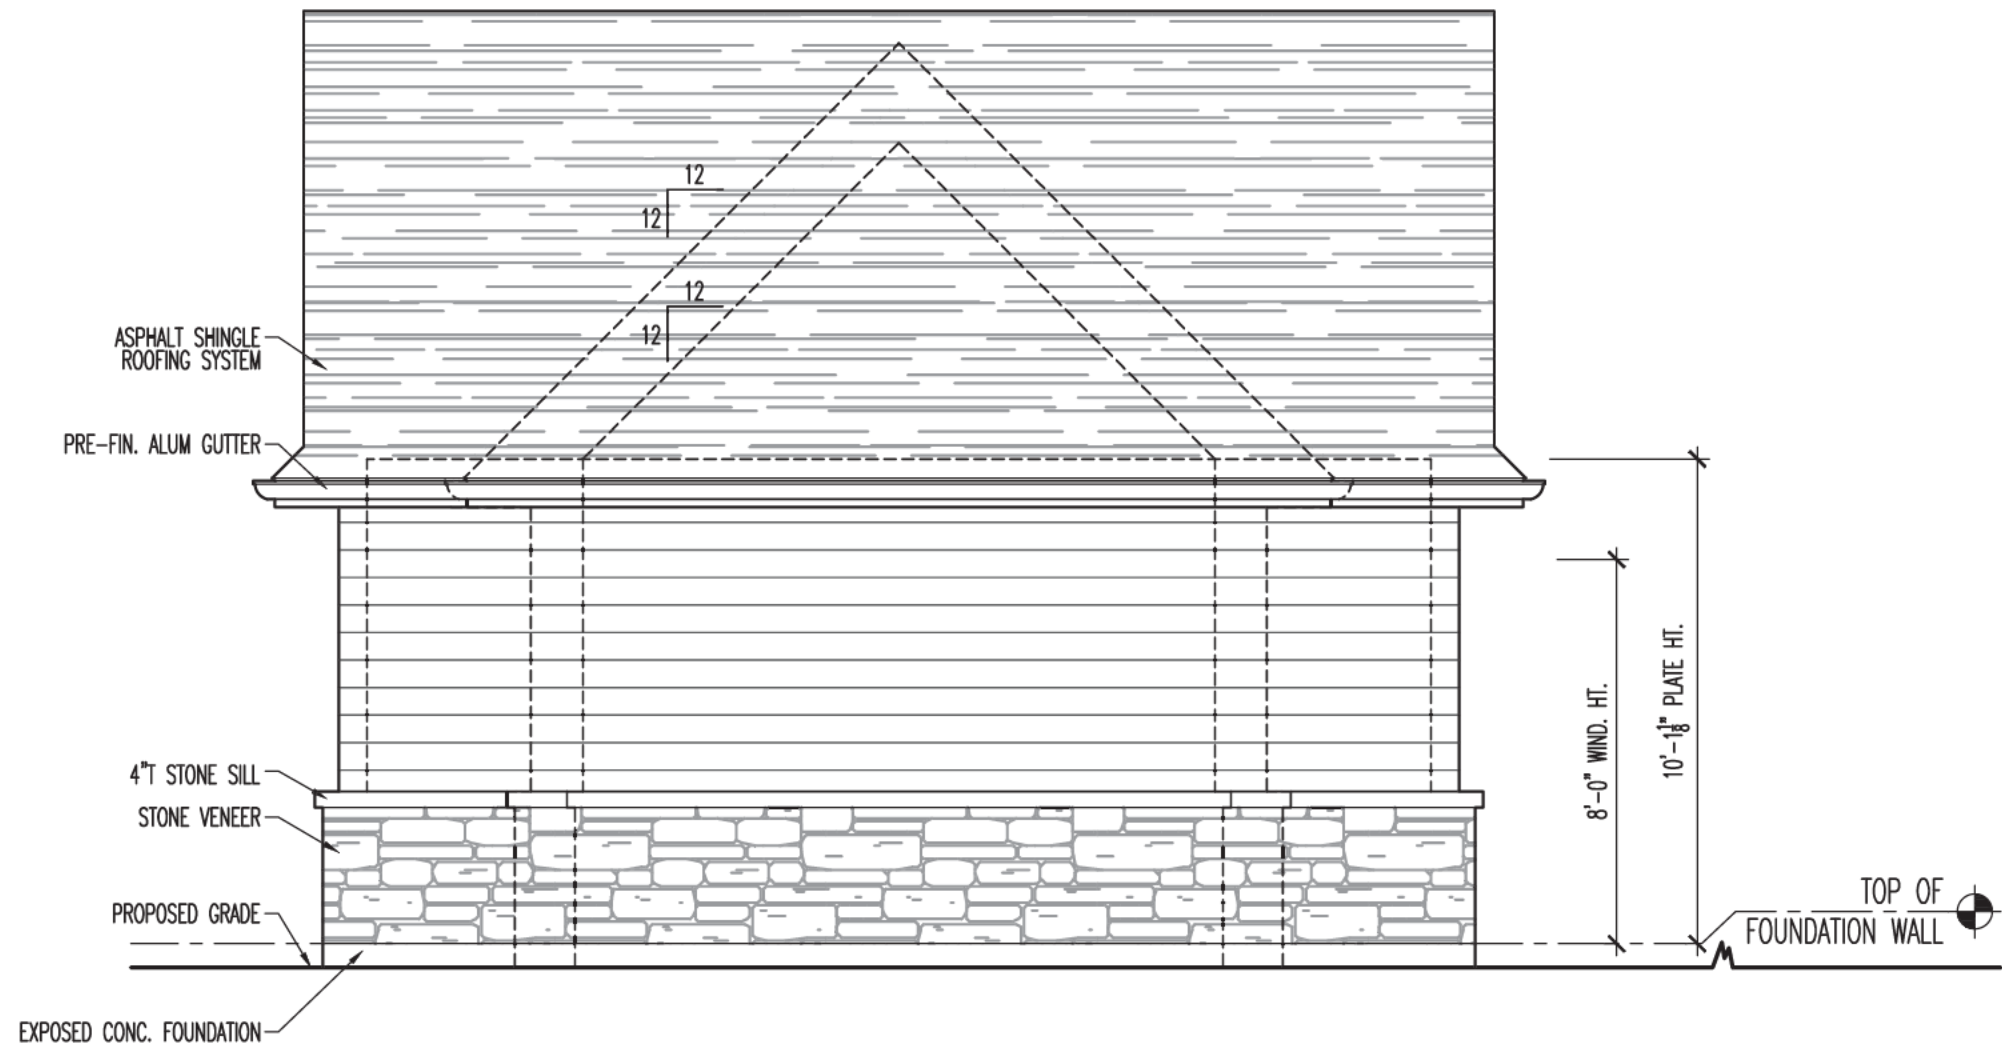

RIGHT ELEVATION

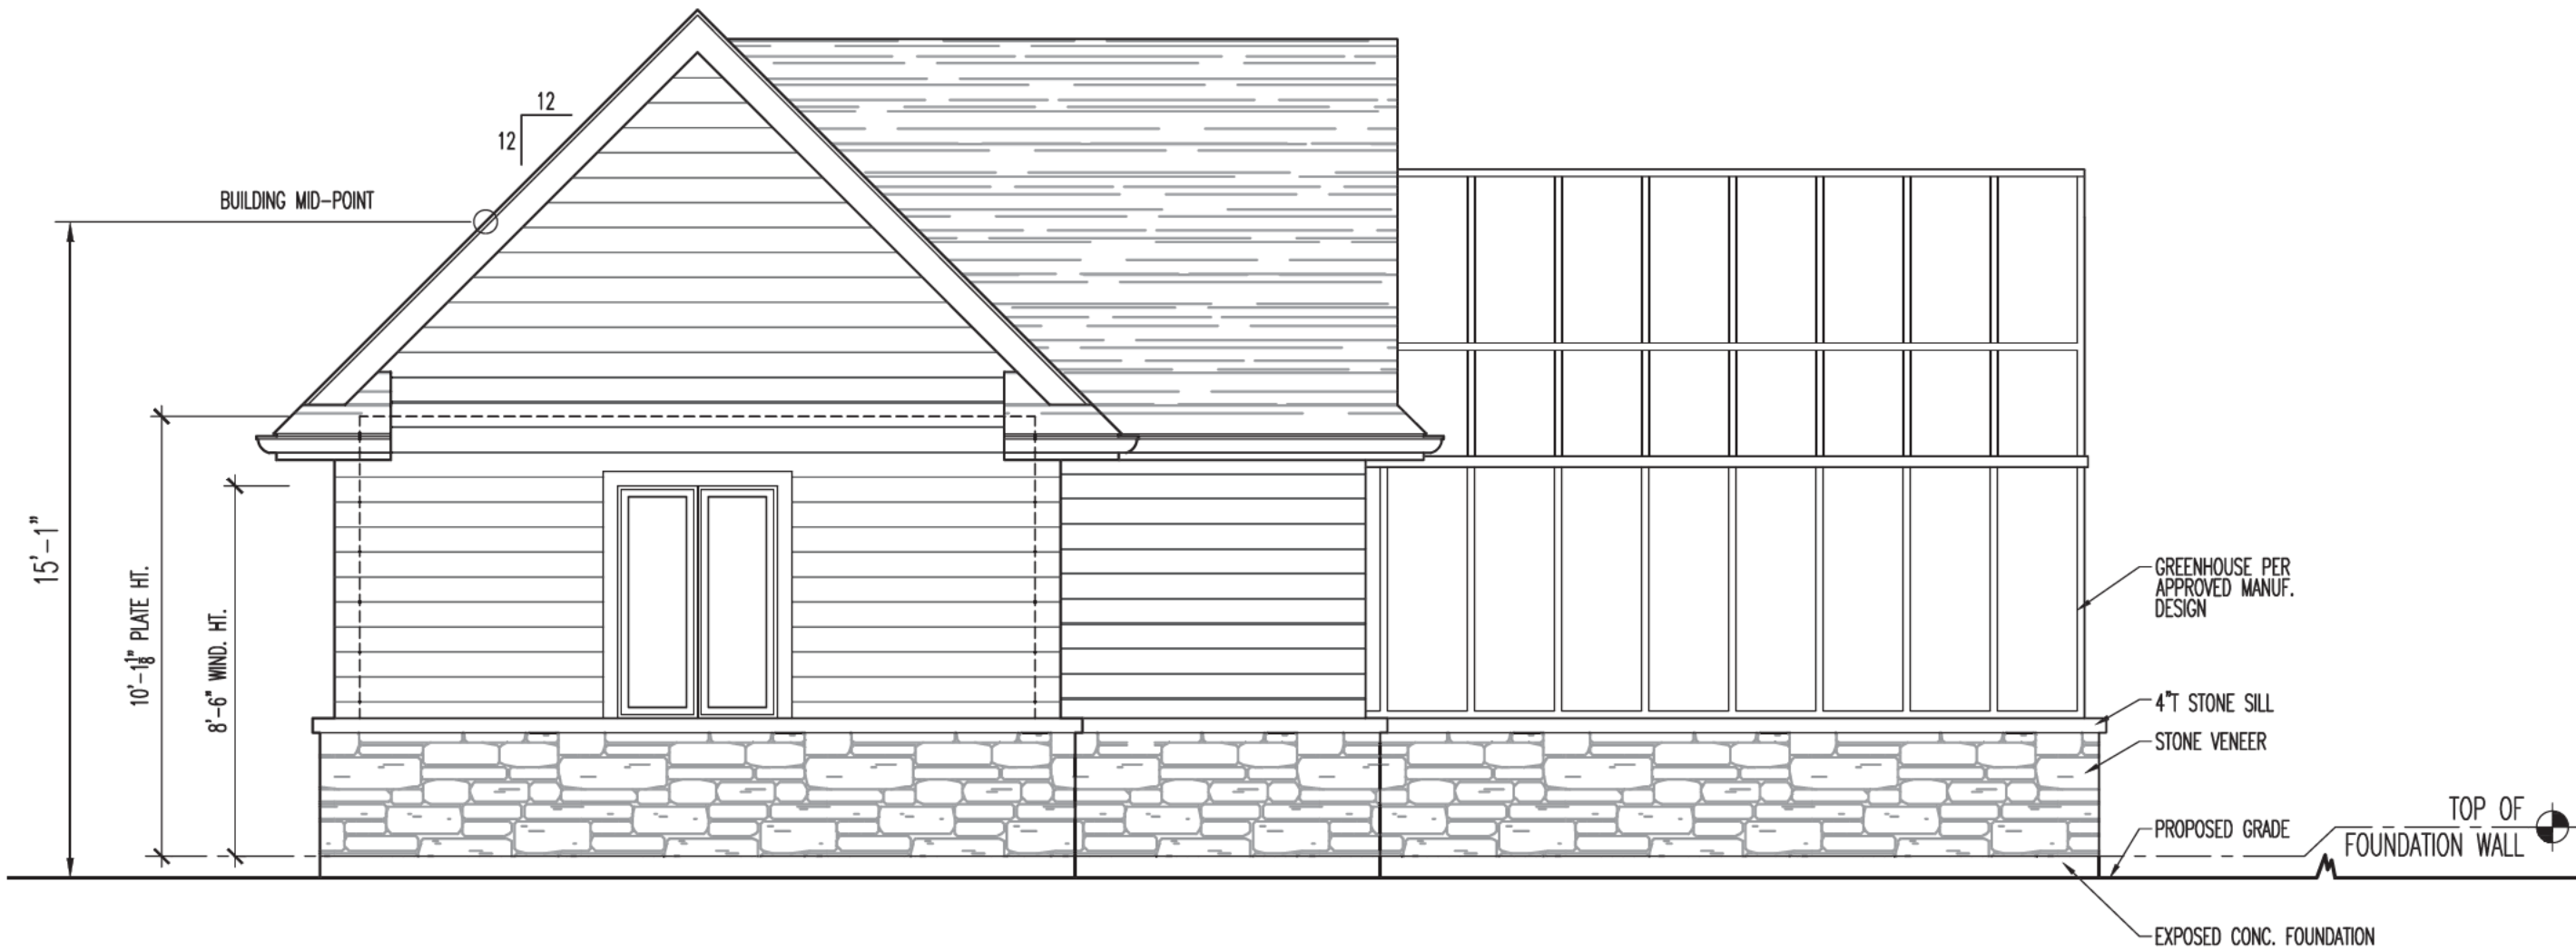

REAR ELEVATION

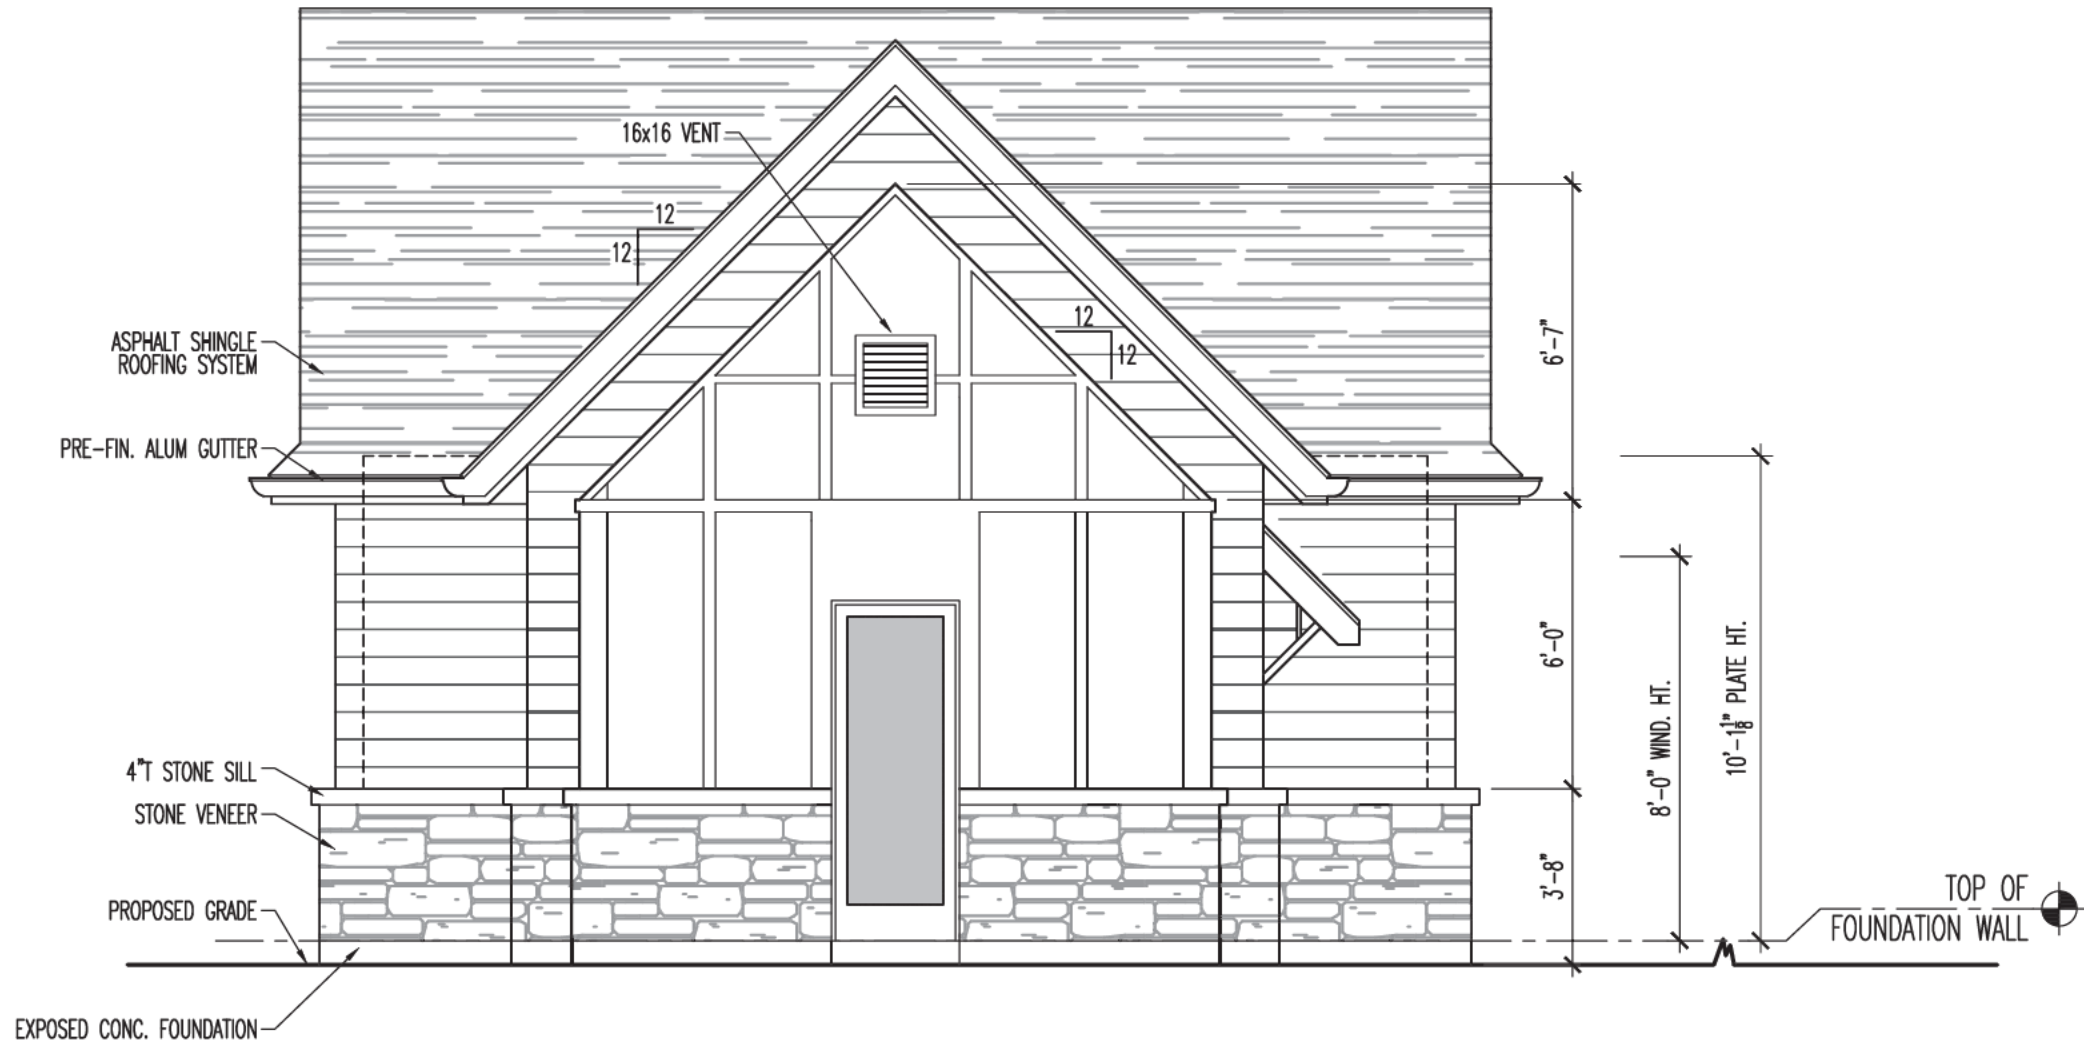

LEFT ELEVATION