


106 2503

SCHEDULE B

B1

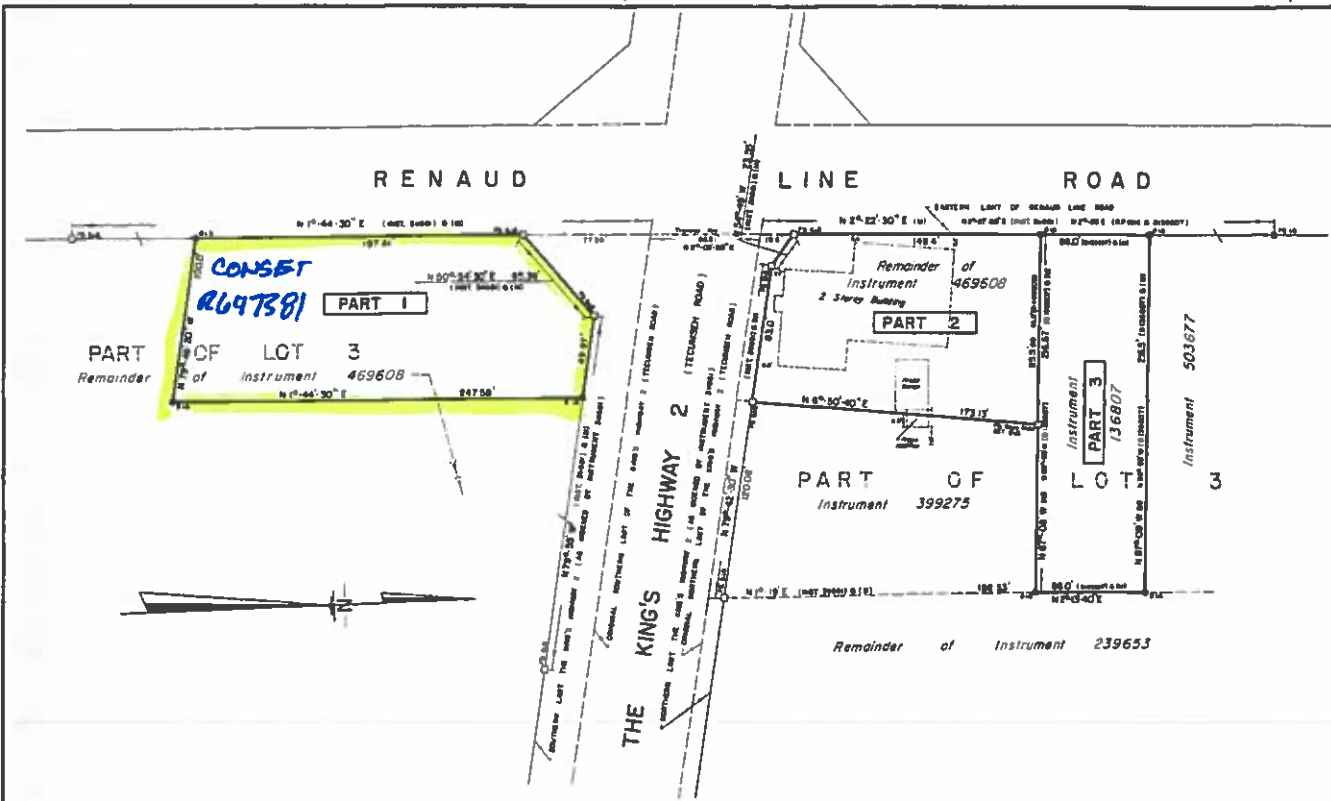

SCHEDULE			
PART	DESCRIPTION	AREA	INSTRUMENT
1	PART OF LOT 3	0.334 ACRES	REMAINDER OF 469608
2	LAKE SHORE PARCEL BETWEEN PUCE RIVER AND BELLE RIVER	0.415 ACRES	
3		0.328 ACRES	136807

I REQUIRE THIS PLAN TO BE DEPOSITED UNDER PART II OF THE REGISTRY ACT. DATED OCTOBER 22, 1975 <i>W.C. Sturgesfield</i> ROSS & CLARKE LIMITED P.E. W.C. STURGESFIELD	RECEIVED AND DEPOSITED AS PLAN 12R-2503 DATED <i>October 22, 1975</i> <i>John T. Blain</i> REGISTRAR FOR THE REGISTRY DIVISION OF ESSEX (12)
---	--

REFERENCE PLAN
OF PART OF LOT 3
IN THE
LAKE SHORE RANGE BETWEEN PUCE RIVER & BELLE RIVER
TOWNSHIP OF MAIDSTONE
COUNTY OF ESSEX, ONTARIO
SCALE: 1" = 50'
ROSS A. CLARKE, O.L.S. - 1975

SURVEYOR'S CERTIFICATE
I HEREBY CERTIFY
1. THAT THIS SURVEY AND PLAN ARE CORRECT AND IN ACCORDANCE WITH THE SURVEYS ACT AND THE REGISTRY ACT AND THE REGULATIONS MADE THEREUNDER.
2. THAT THE SURVEY WAS COMPLETED ON THE 14TH DAY OF OCTOBER, 1975.

20 OCTOBER, 1975.
DATE

Ross A. Clarke
ROSS A. CLARKE
ONTARIO LAND SURVEYOR

BEARING REFERENCE
BEARINGS ARE ASTRONOMIC, RELATED TO THE SOUTHERN LIMIT OF THE KING'S HIGHWAY 2 (TUCUMSEH ROAD), WHICH HAS A BEARING OF N 79° 05' W ACCORDING TO INSTRUMENT 399275.

NOTES
ALL HANGING LINES SHOWN ON THIS PLAN HAVE BEEN VERIFIED
—○— DENOTES 1/2" x 4/8" LONG STANDARD IRON BAR (S.I.B.)
—+— DENOTES 5/8" x 5/8" x 2'-0" LONG IRON BAR (I.B.)
—P— DENOTES 5/8" DIAMETER x 2'-0" LONG IRON BAR
PM DENOTES FOUND SURVEY EVIDENCE
WM DENOTES WITNESS MONUMENT
ALL BARS ARE SET UNLESS OTHERWISE NOTED
HM DENOTES MEASURED HM DENOTES DEED

"CAUTION" THIS IS NOT A PLAN OF SUBDIVISION WITHIN THE MEANING OF SECTIONS 25, 32 OR 33 OF THE PLANNING ACT.

 Ross A. Clarke Limited ONTARIO LAND SURVEYORS 640 Victoria Avenue Windsor, Ontario NSA 4N2 (519) 258-4166	DRAWN BY: P.E. CHECKED BY: <i>V.W.</i> JOB NO.: 9291 FILE NO.: L-MAID-L.S.R.-PUCE/BELLE-3 PLAN FILE NO.: 2F-300
--	---