


CASTER®

Xavier Circle


CUSTOM HOMES




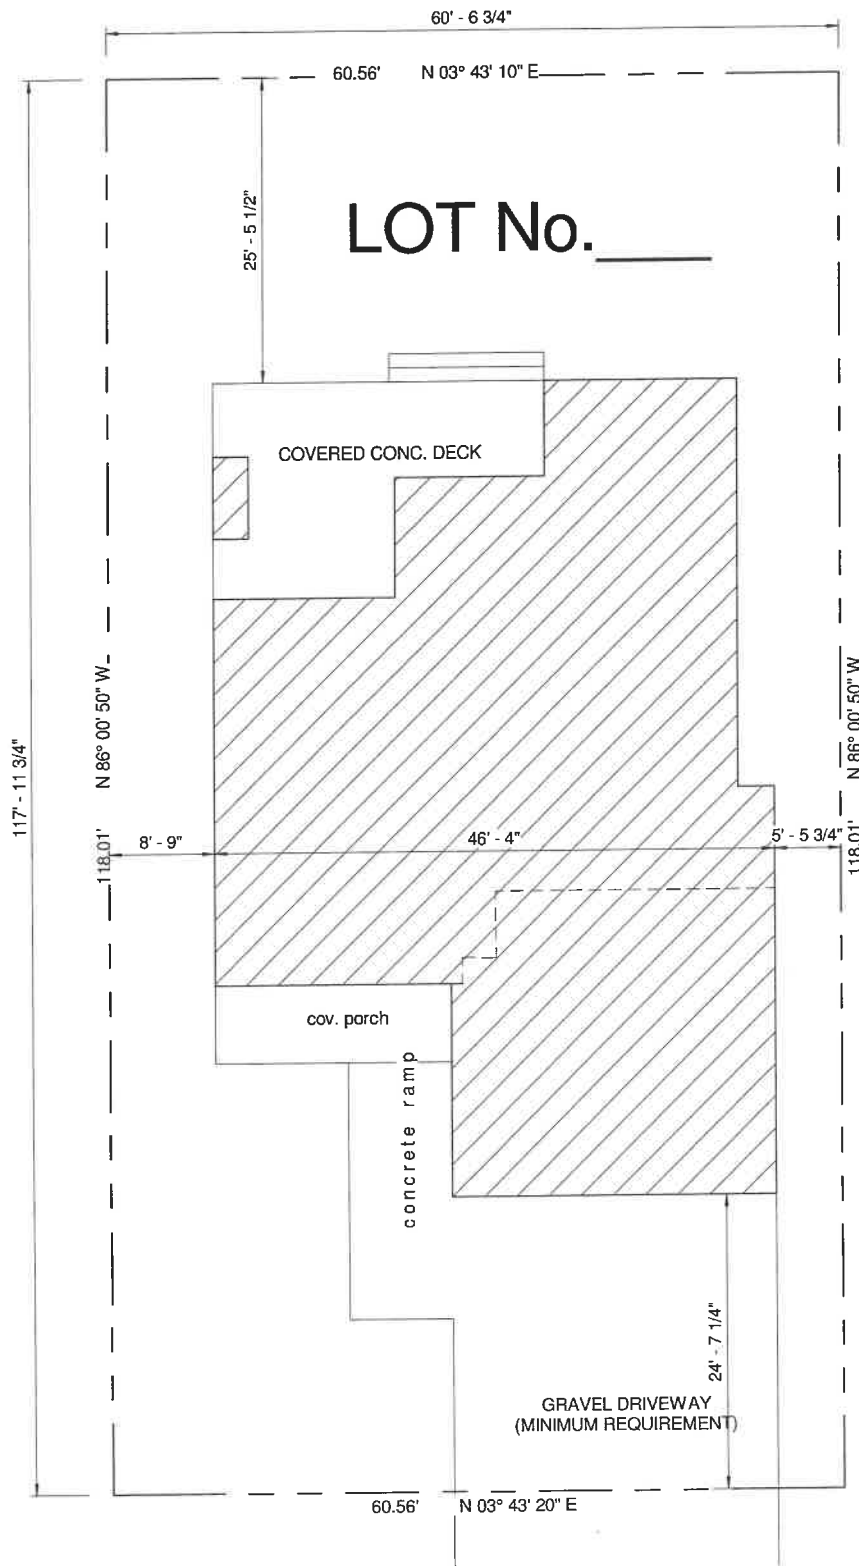

LOT COVERAGE	
LOT SQUARE FOOTAGE =	7,145.32 sq.ft.
<u>TOTAL HOUSE FOOTPRINT =</u>	<u>2,825.43 sq.ft.</u>
MAIN HOUSE PLOT =	1,669.78 sq.ft.
GARAGE PLOT =	659.57 sq.ft.
COVERED PORCHES =	496.08 sq.ft.
% LOT COVERAGE =	39.54%


XAVIER

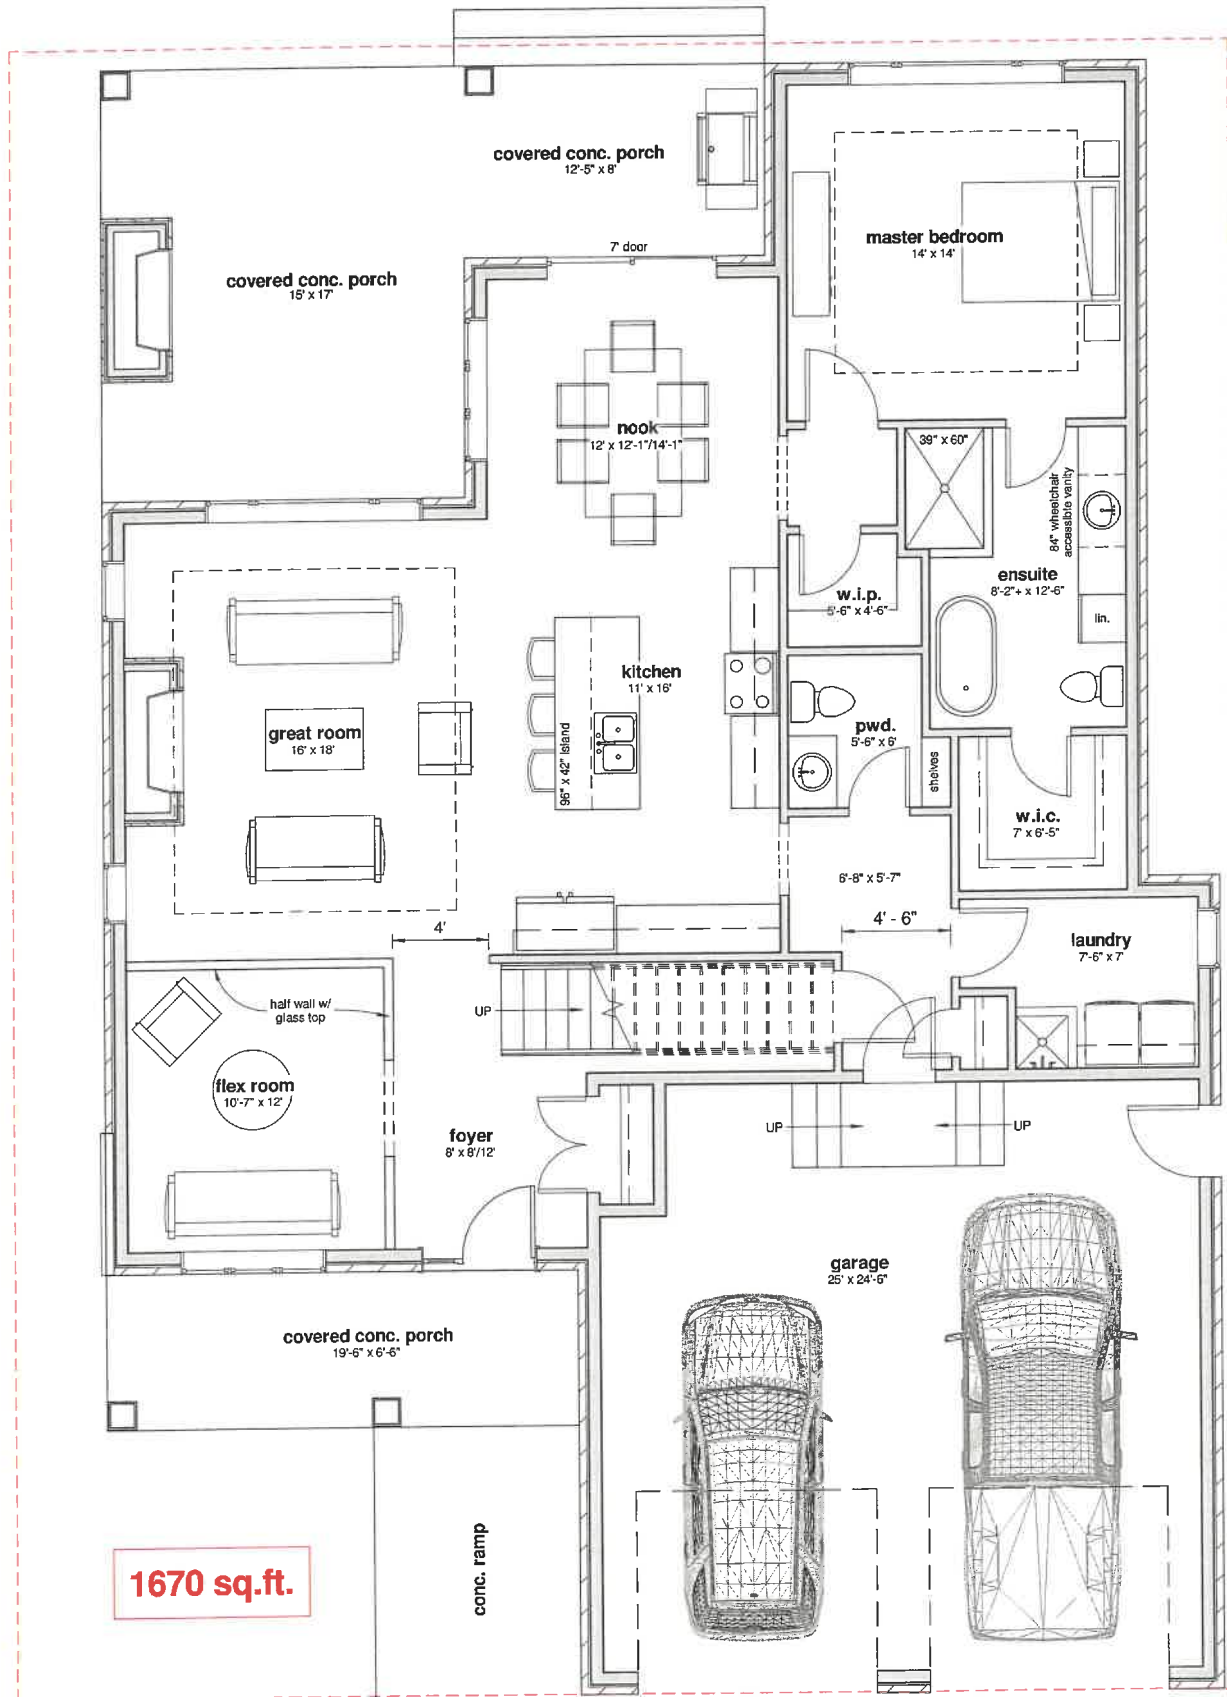

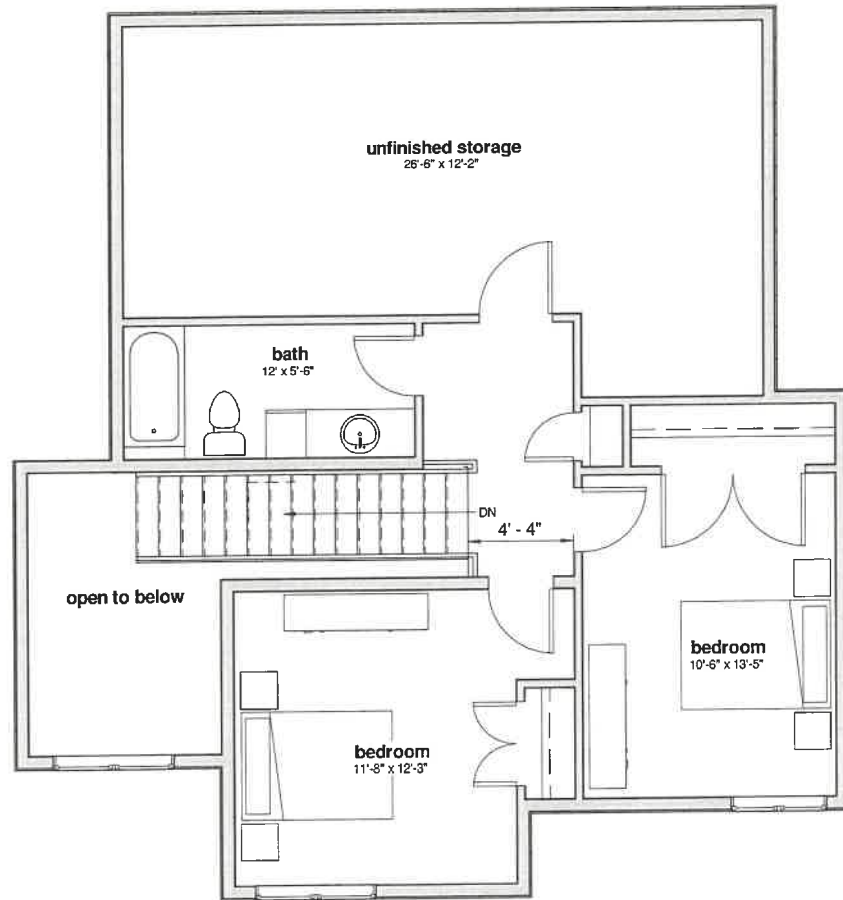

525 sq.ft.

unfinished storage not included

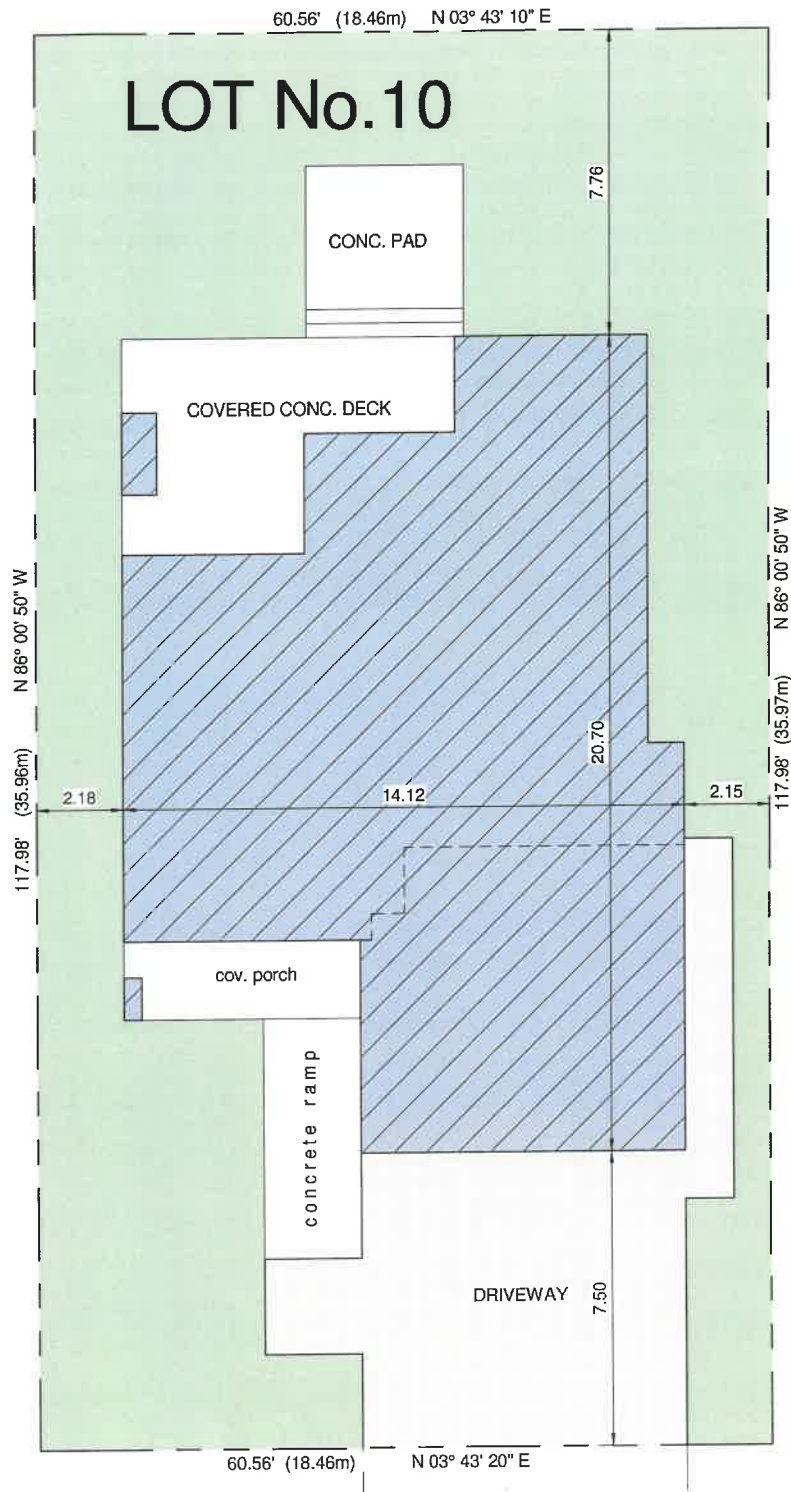

LOT COVERAGE			
LOT SQUARE FOOTAGE =	7,145.32 ft ²	(663.82 m ²)	
TOTAL HOUSE FOOTPRINT =	2,825.43 ft ²	(262.49 m ²)	
MAIN HOUSE PLOT =	1,669.78 ft ²	(155.13 m ²)	
GARAGE PLOT =	659.57 ft ²	(61.27 m ²)	
COVERED PORCHES =	496.08 ft ²	(46.09 m ²)	
% LOT COVERAGE =	39.54%		
RAMP =	160.00 ft ²	(14.86 m ²)	2.24%
HARD LANDSCAPING =	1,000.07 ft ²	(92.91 m ²)	13.99%
GREEN SPACE =	3,129.48 ft ²	(290.73 m ²)	43.80%

XAVIER