


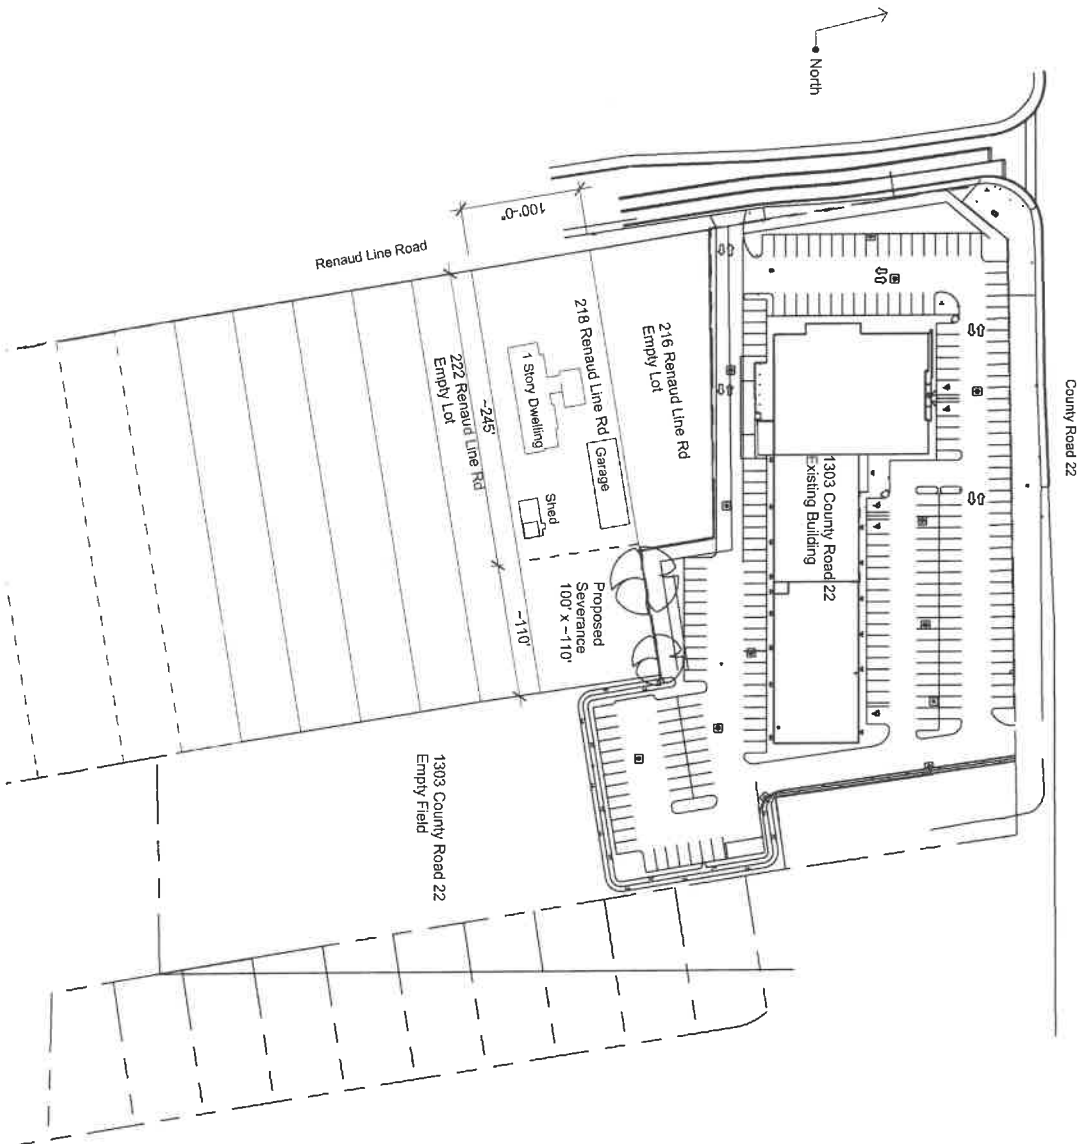

COORDINATES BELOW ARE DERIVED FROM NETWORK RTK GPS OBSERVATIONS (TOPNET) AND ARE REFERRED TO UTM ZONE 17, NAD83 COGS (2010.0)		
COORDINATES COMPLY WITH THE URBAN ABSOLUTE ACCURACY PER SEC. 14(1) OF O REG. 216/76		
POINT ID	NORTHING	EASTING
1	4883612.882	305815.533
2	4884132.024	303628.798
3	4884131.442	305861.438
4	4883847.220	303641.468


COORDINATES CANNOT IN THEMSELVES BE USED TO RE-ESTABLISH CORNERS OR BOUNDARIES SHOWN ON THIS PLAN.

PLAN OF SURVEY OF
PART OF LOT 3
CONCESSION BETWEEN RIVER
PUCE AND BELLE RIVER
GEOGRAPHIC TOWNSHIP OF MAIDSTONE
TOWN OF LAKESHORE
COUNTY OF ESSEX


SCALE 1 : 400 METRES
0 2 4 6 8 10 20 30 40
SURVEYORS ON SITE INC. ©

LOCALLY KNOWN AS RENAUD LINE ROAD

(ORIGINAL ROAD ALLOWANCE BETWEEN CONCESSIONS LAKESHORE RANGE & EAST PUCE RIVER)
PIN 75031 - 0270 (R)

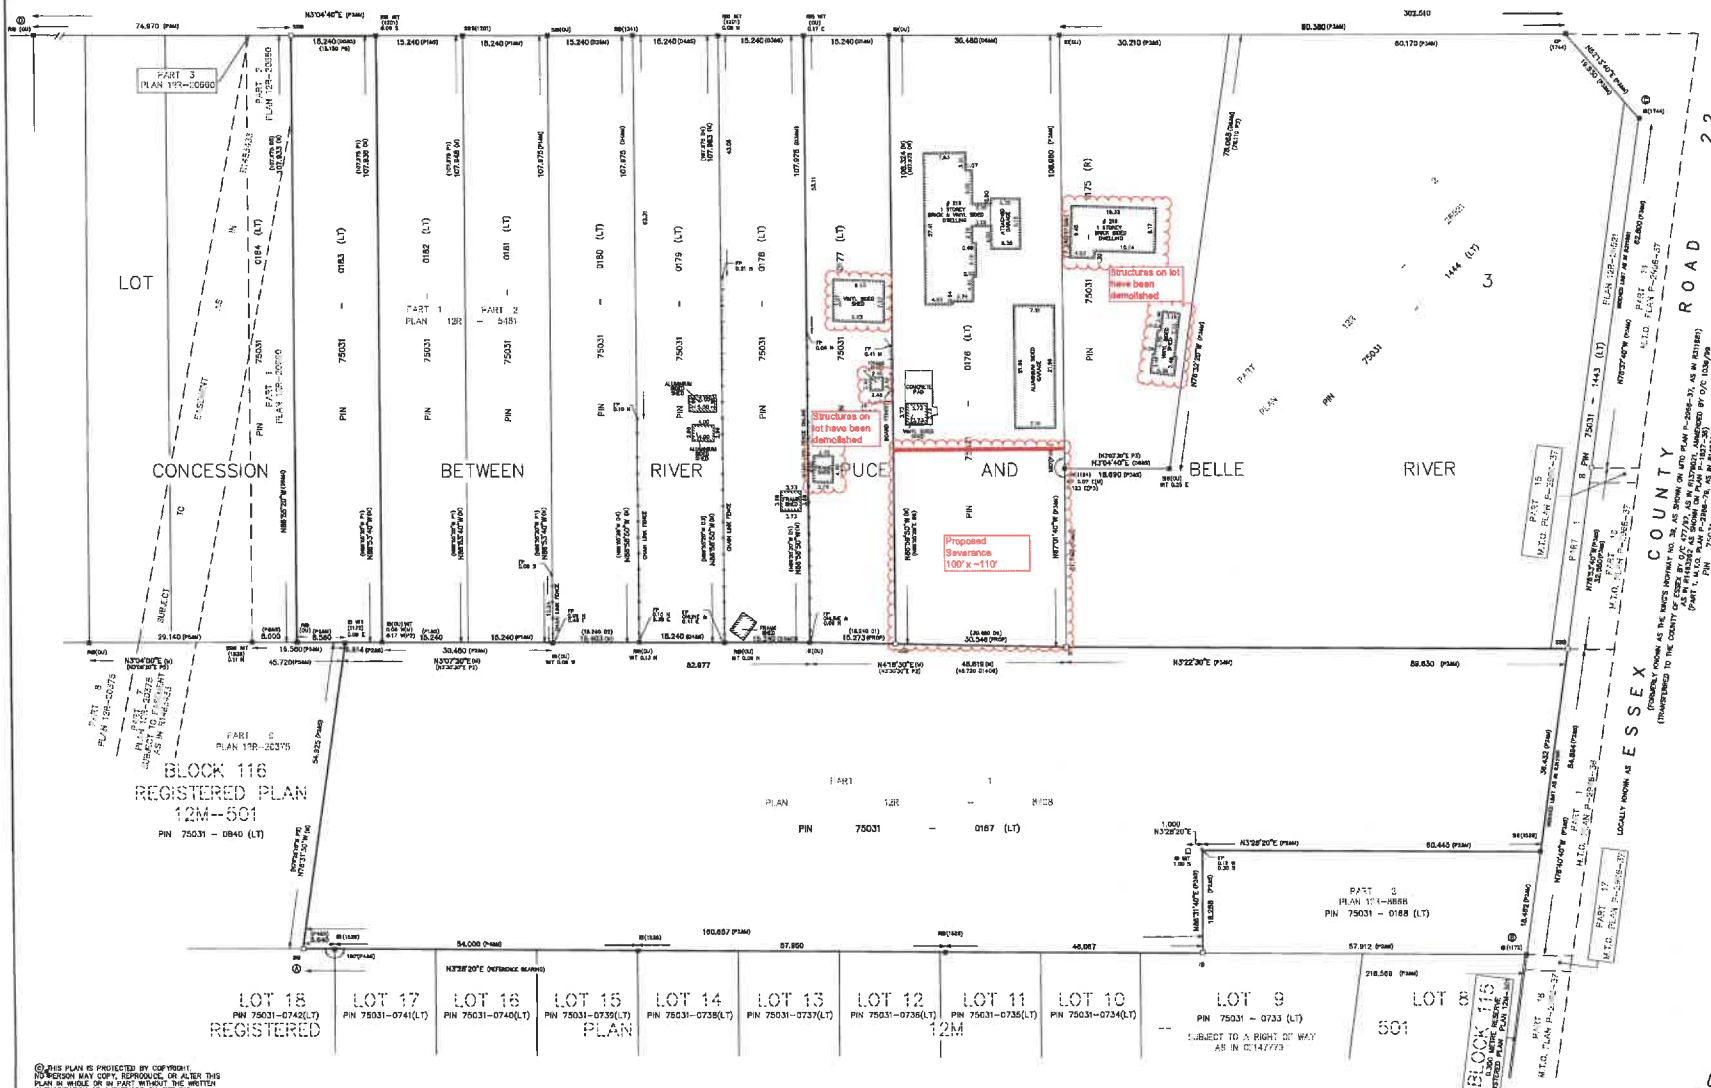

LEGEND	
1	MONUMENT PLANTED
2	MONUMENT FOUND
3	STANDARD IRON BAR
4	SHORT STANDARD IRON BAR
5	IRON BAR
6	CONCRETE PIN
7	ROUND IRON BAR

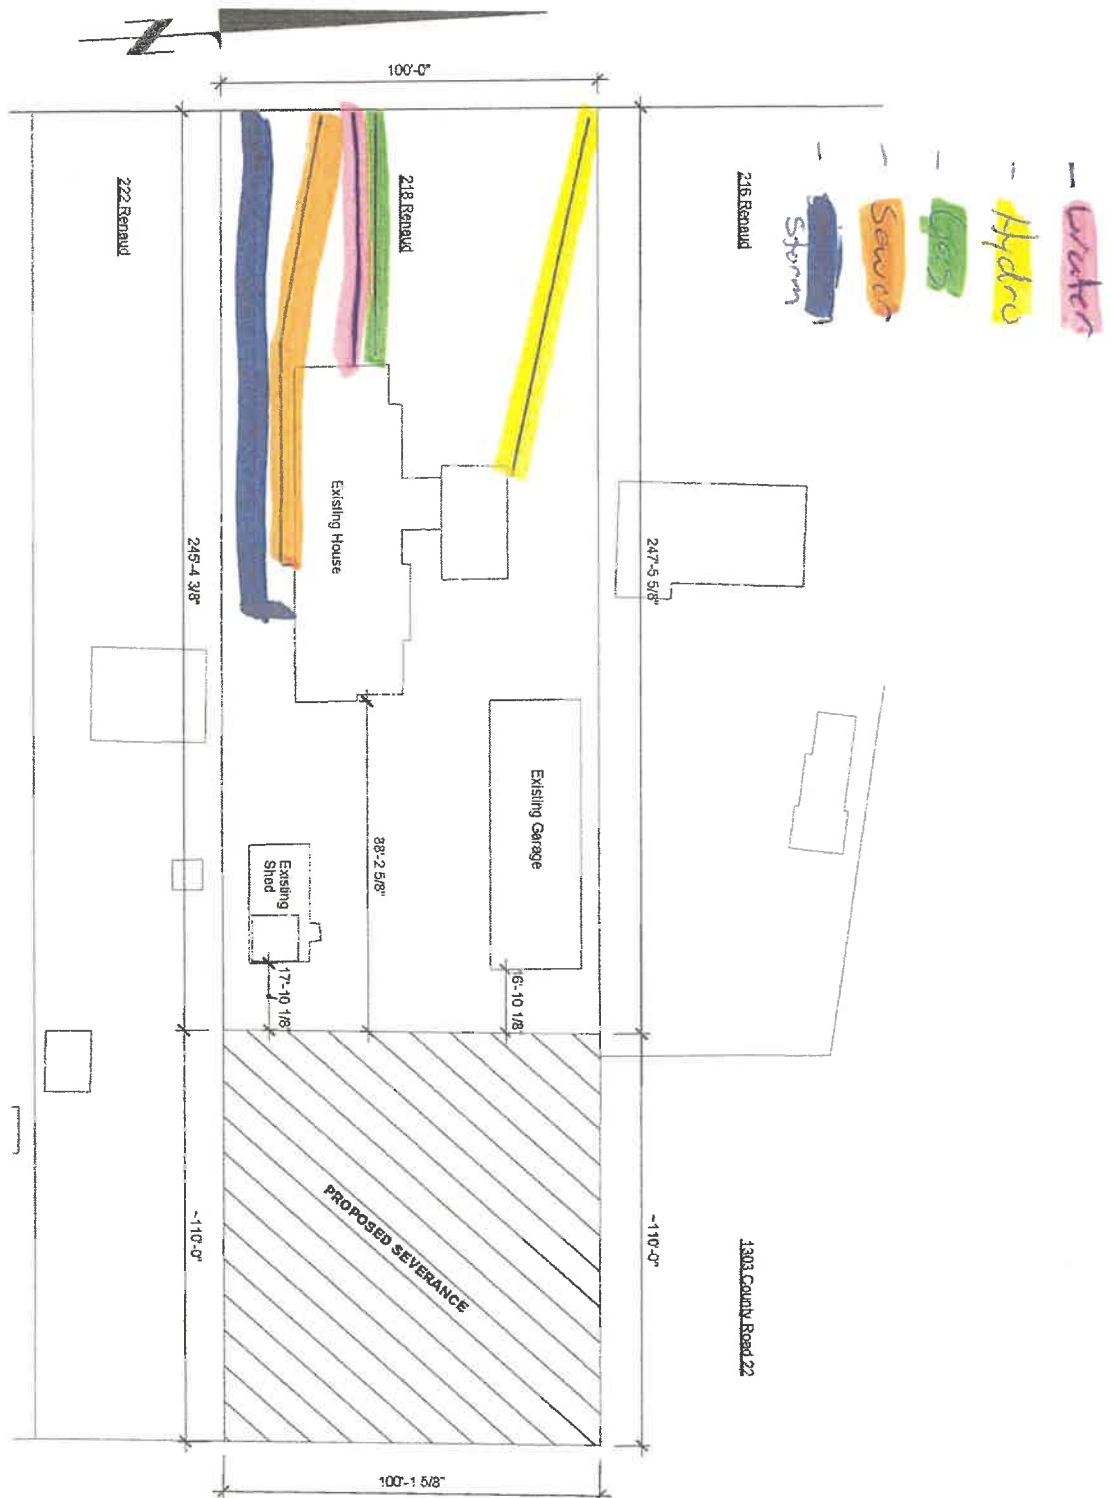

Scale: 1" = 30'-0"

01	DC DESCRIPTION: 218 Renaud	PROJECT: 218 Renaud Severance	DATE: MM.DD.YY	DATE OF Lakeshore MedArts 2680 Temple Drive Windsor, ON N8W 5J5
-----------	---	--	---------------------------	--